

Modification volume en  
façade arrière


transformation  
d'une maison

m.o.

ARCHITECTE



Rue du Tabellion 64  
1050 BRUXELLES

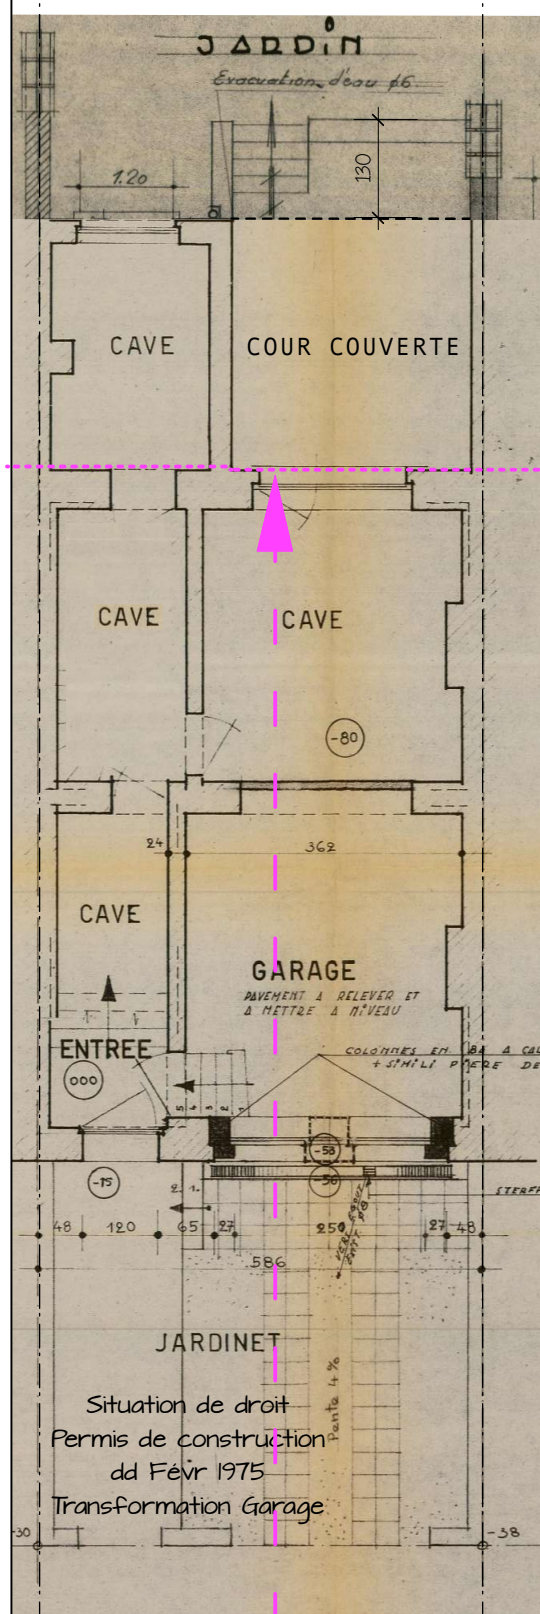

The image displays two architectural floor plans side-by-side, comparing the 'Situation de fait' (current state) on the left with the 'Situation projetée' (projected state) on the right. The plans show a building layout with various rooms: Cave (cellar), Buanderie (laundry), Garage, and a Jardin (garden). Dimensions are provided for all rooms and setbacks. The 'Situation projetée' plan shows modifications, including a new 'Rangement jardinage' (garden storage) area and changes to the 'Cave' and 'Garage' spaces. A pink dashed line indicates the 'Alignement' (alignment). The bottom of the plans shows the 'klinkers béton 20/20' (concrete bricks 20/20) and 'éclairage public' (public lighting) details.

## Situation de droit

## Situation de fait

### Situation projetée

## Détail implantation

|         |          |
|---------|----------|
| DOSSIER |          |
| PHASE   | PU       |
| ECHELLE | 1/100    |
| DATE    | 20.06.25 |
| INDEX   | A        |
| DATE I  | 18.09.25 |
| PLAN    |          |

02<sup>bis</sup> / 31