
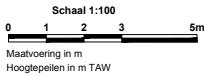


PRD BXL_6

Horizontale schaal: 1/100
Vertikale schaal: 1/100
Referentievlak: 110.00m (T.A.W.)

PROJECT	Afstanden punten project											20.95 20.70 20.14 19.64	18.33	15.00	12.51	9.96	8.73	5.70	4.42	2.92	2.41	1.57	0.00	5.23											15.31
	Partiële afstanden project											3.31	1.32	2.49	2.54	1.23	3.04	1.28	1.30	0.85	1.57	5.23	10.08												
	Hellingen project											-2.51%	-2.51%	-2.51%	-2.51%	-2.51%	-2.51%	-2.35%	-2.35%	2.50%	-1.16%	-1.12%													
	Niveau's project											113.90 113.70 113.86 113.91	114.00	114.03	114.09	114.16	114.19	114.26	114.29	114.82	114.32	114.30	114.26	114.20	114.09										
TERREIN	Afstanden punten terrein	35.41	33.80	32.48	26.27	21.31	18.37	17.45	14.80	13.44	9.80	6.23	5.17	3.03	2.29	0.00	0.86	3.57	4.26	6.02	11.68	13.96	14.94	16.00	16.64	18.01	18.67	21.76	22.37	23.34	24.34				
	Partiële afstanden terrein	1.61	1.32	6.20	4.68	0.66	2.00	0.92	2.65	1.35	3.29	3.47	0.82	2.14	2.19	2.72	0.68	1.76	1.96	0.83	2.88	1.96	0.98	0.72	1.14	0.66	2.74	0.56	1.00						
	Niveau's terrein	119.36	119.35	119.33	116.52	114.08	114.11	114.12	114.13	114.13	114.19	114.23	114.25	114.69	114.66	114.21	114.20	114.18	114.18	114.19	114.19	114.18	114.15	114.14	114.09	114.10	114.26	114.31	115.07	115.25	115.45	115.45			

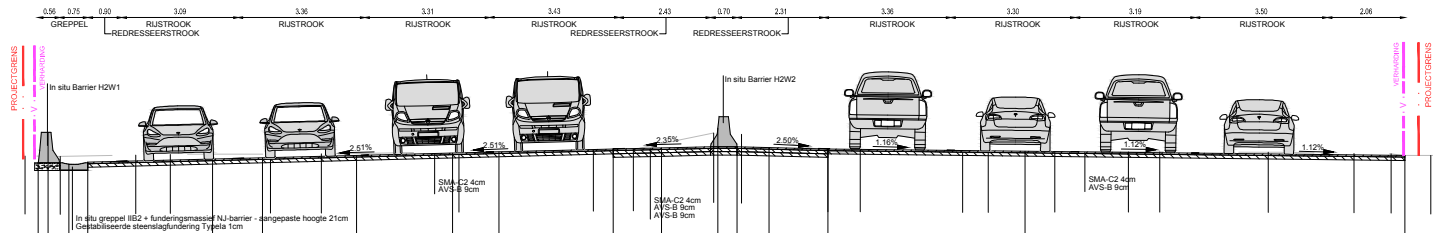

Legende

KWS toplaag

KWS onderlaag

Steenslagfundering

Onderfundering

Betonverharding