



PRD BXL_7

Horizontale schaal: 1/100
Vertikale schaal: 1/100
Referentievlak: 110.00m (T.A.W.)

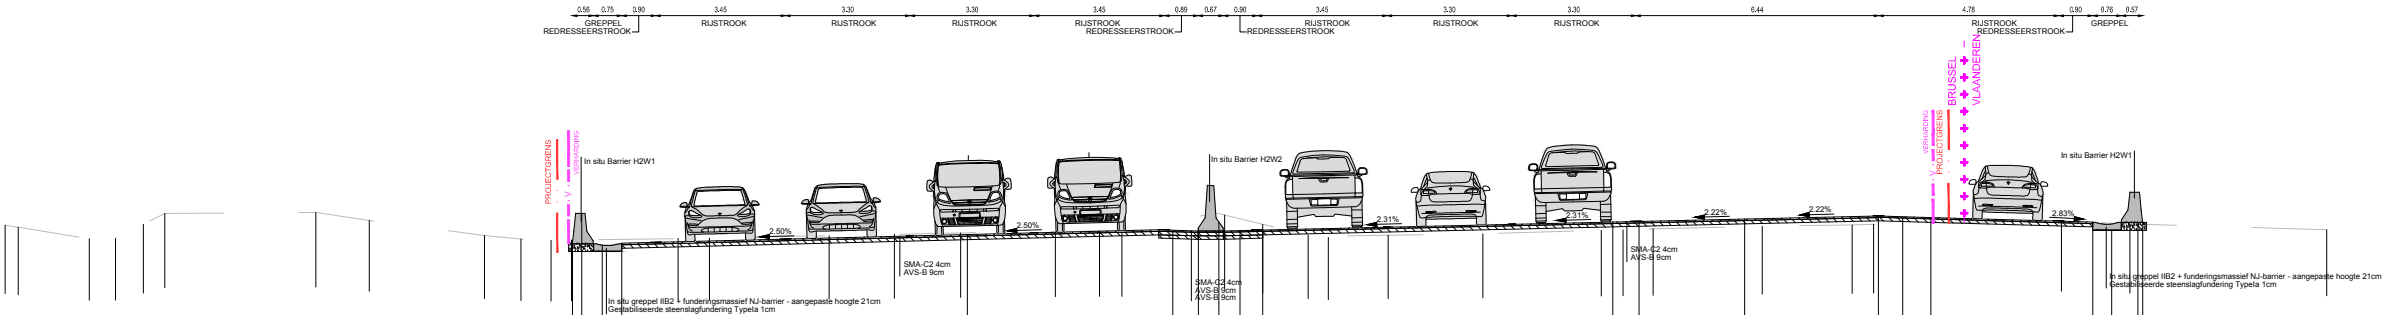

PROJECT	Afstanden punten project											18.32	17.53	17.01											7.84											2.39	1.71	1.16	0.61	0.00											9.28	9.98											12.78											16.34	16.98	17.73											22.02	22.52	23.22	23.35												
	Partiële afstanden project											9.17																				5.08	0.67	0.61	9.28										0.70	2.80	3.55										0.65	0.74	4.30	
	Hellingen project											-2.50%										-2.50%																				2.31%																				2.22%	2.22%																				-2.83%																			
	Niveau's project											114.13	114.10	114.14	114.37										114.49	114.55	114.71	114.48	114.50	114.72										114.73	114.79										114.87	114.85	114.83	114.71										114.66	115.50	114.70																																				
TERREIN	Afstanden punten terrein	33.38	33.03	31.15	30.45	29.71	29.14	25.14	23.71	20.66	19.69	18.89	18.35	15.52	14.69	11.51	9.78	8.02	5.51	4.33	3.74	1.01	0.00	1.20	1.73	3.32	5.84	8.98	9.56	10.35	13.26	15.64	16.21	21.19	23.01	28.23	
	Partiële afstanden terrein	1.88		0.73		0.57		3.66		1.42		3.06		0.97		0.64		2.83		0.83		3.18		1.73		1.76		2.51		0.96		2.31		1.01		1.20		1.21		2.51		3.14		0.58		0.80		2.90		2.38		4.98		1.82		5.23	
	Niveau's terrein	114.63	114.57	114.27	114.27	114.65	114.94	114.97	114.75	114.35	114.26	114.23	114.24	114.27	114.29	114.35	114.38	114.42	114.46	114.47	114.48	114.89	114.65	114.36	114.30	114.36	114.40	114.49	114.51	114.53	114.60	114.64	114.65	114.75	114.66	114.50	

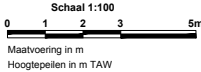

Legende

- KWS toplaag
- KWS onderlaag
- Steenslagfundering
- Onderfundering
- Betonverharding