




COMBLE
1:200

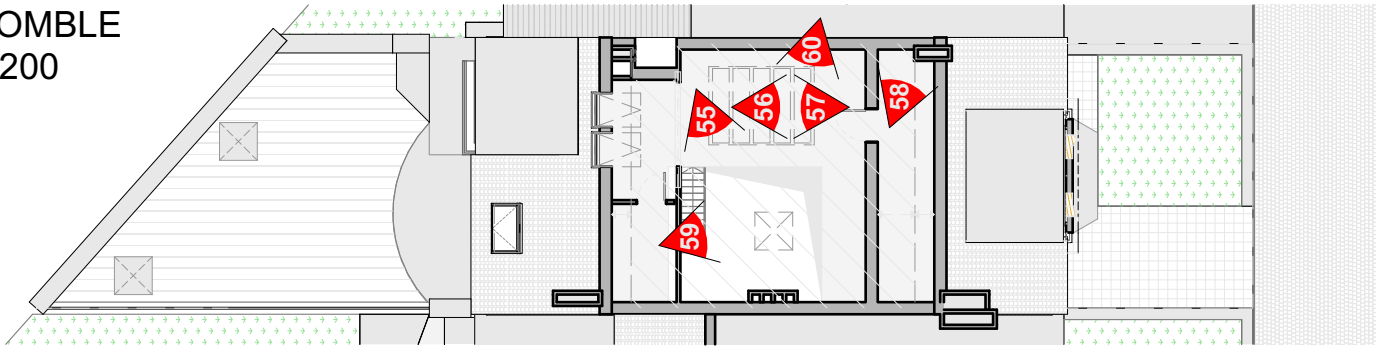


ETAGE +4
1:200

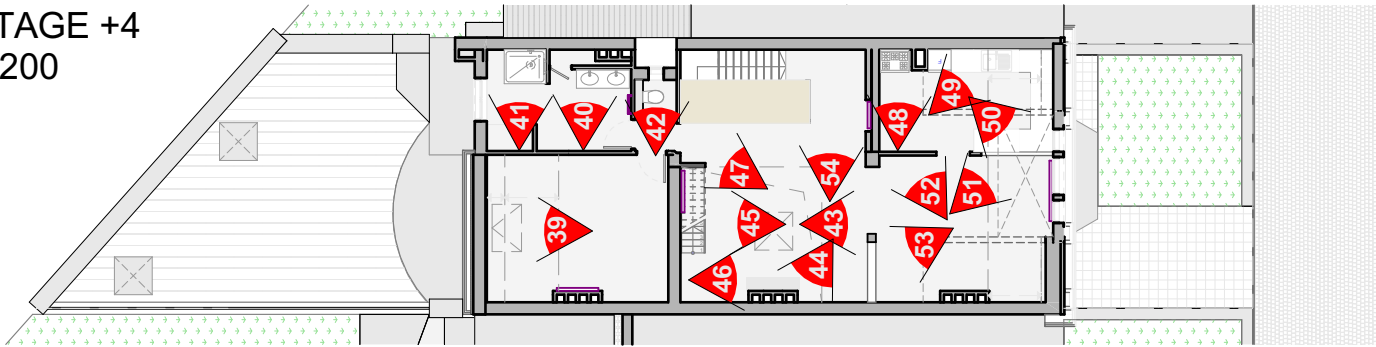


ETAGE +1
1:200

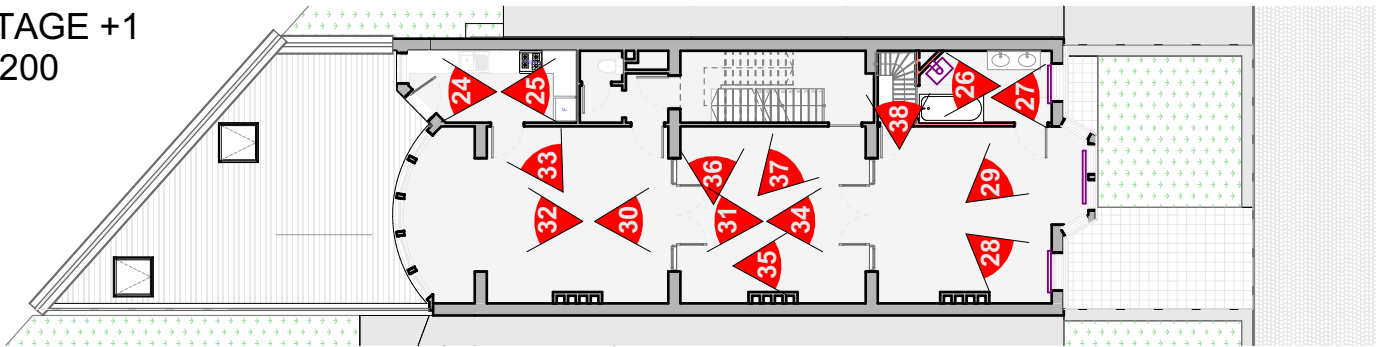

REZ-DE-CHAUSSEE
1:200

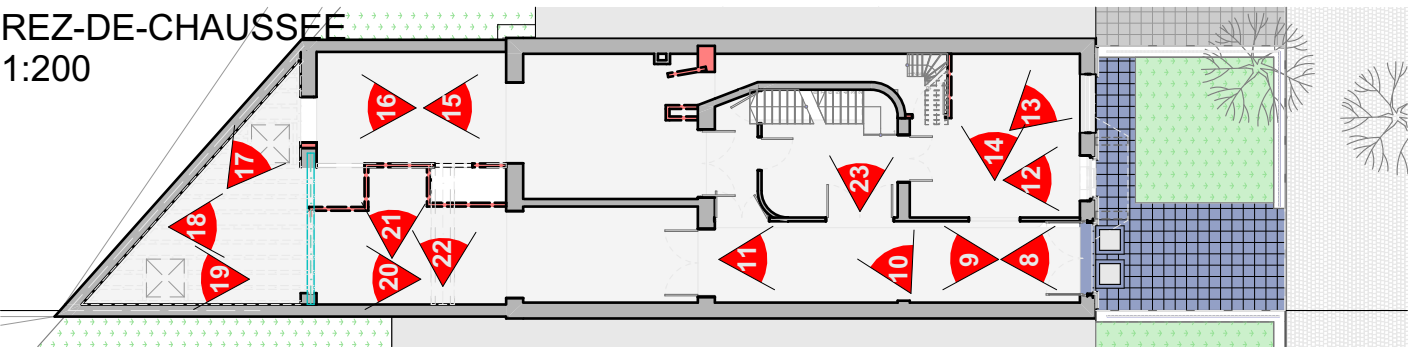

SOUS-SOL
1:200

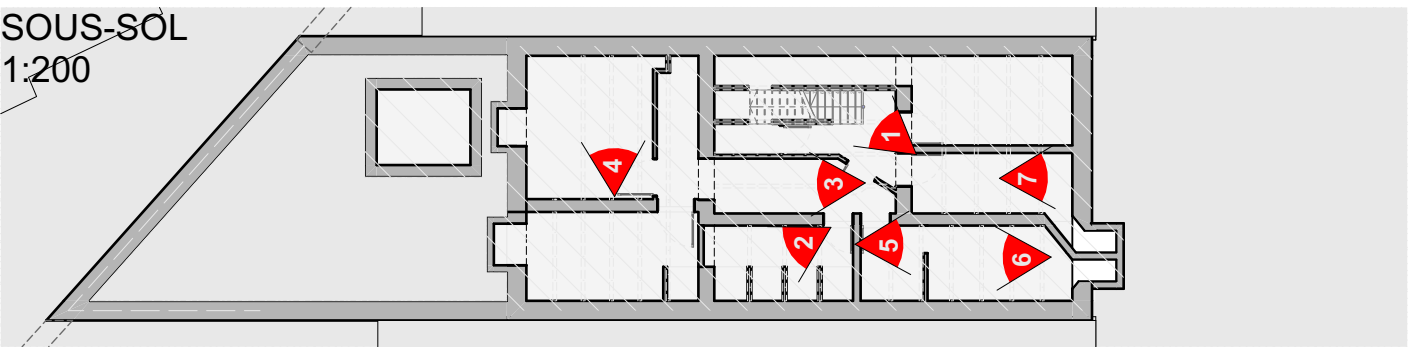

PROJET	ARCHITECTE	MAÎTRE D'OUVRAGE	
Régularisation des appartements au 1er et au 4ème étage dans un immeuble à appartements entre murs mitoyens Avenue Eugène Demolder 105 1030, Schaerbeek - BRUXELLES	Delia Aniorte avenue Van Volxem 332 1190, Forest - BRUXELLES	Monsieur ANCIAUX Bernard Avenue du Pois de Senteur,38 /1020 - Laeken +32 477 73 94 71 / bernard.anciaux69@gmail.com	
Reportage photographique intérieur (v1)		Date indice: v1 12/05/2025	N° projet: A1023
		Date 1ère diffusion (v1): 12/05/2025	phase: PU Numéro plan: 01/31



Photo_01



Photo_02



Photo_03



Photo_04



Photo_05



Photo_06



Photo_07



Photo_08



Photo_09



Photo_10



Photo_11



Photo_12



Photo_13



Photo_14



Photo_15




Photo_16



Photo_17



Photo_18

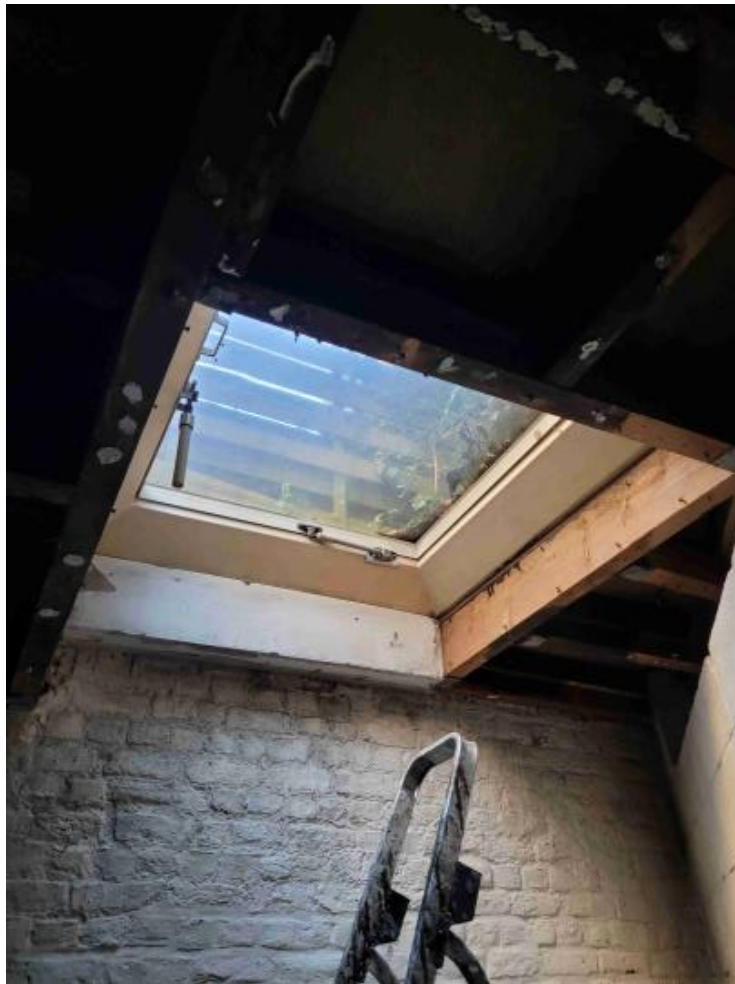


Photo_19



Photo_20



Photo_21

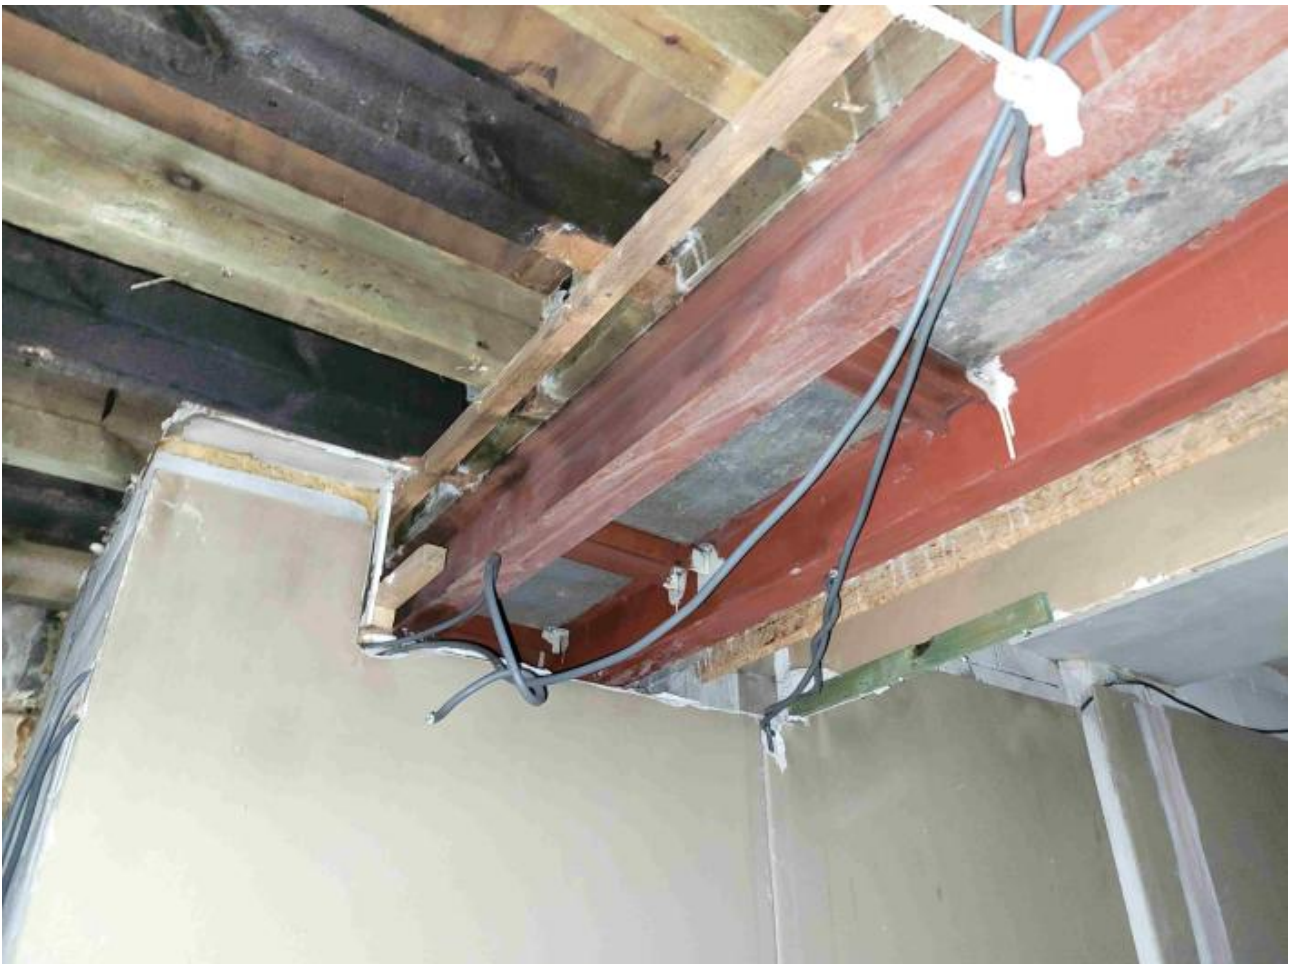

Photo_22



Photo_23



Photo_24



Photo_25



Photo_26



Photo_27



Photo_28



Photo_29



Photo_30



Photo_31



Photo_32



Photo_33



Photo_34



Photo_35



Photo_36



Photo_37



Photo_38



Photo_39



Photo_40



Photo_41



Photo_42



Photo_43



Photo_44



Photo_45



Photo_46



Photo_47



Photo_48



Photo_49



Photo_50



Photo_51



Photo_52



Photo_53



Photo_54



Photo_55



Photo_56



Photo_57



Photo_58



Photo_59



Photo_60