




ETAGE -1

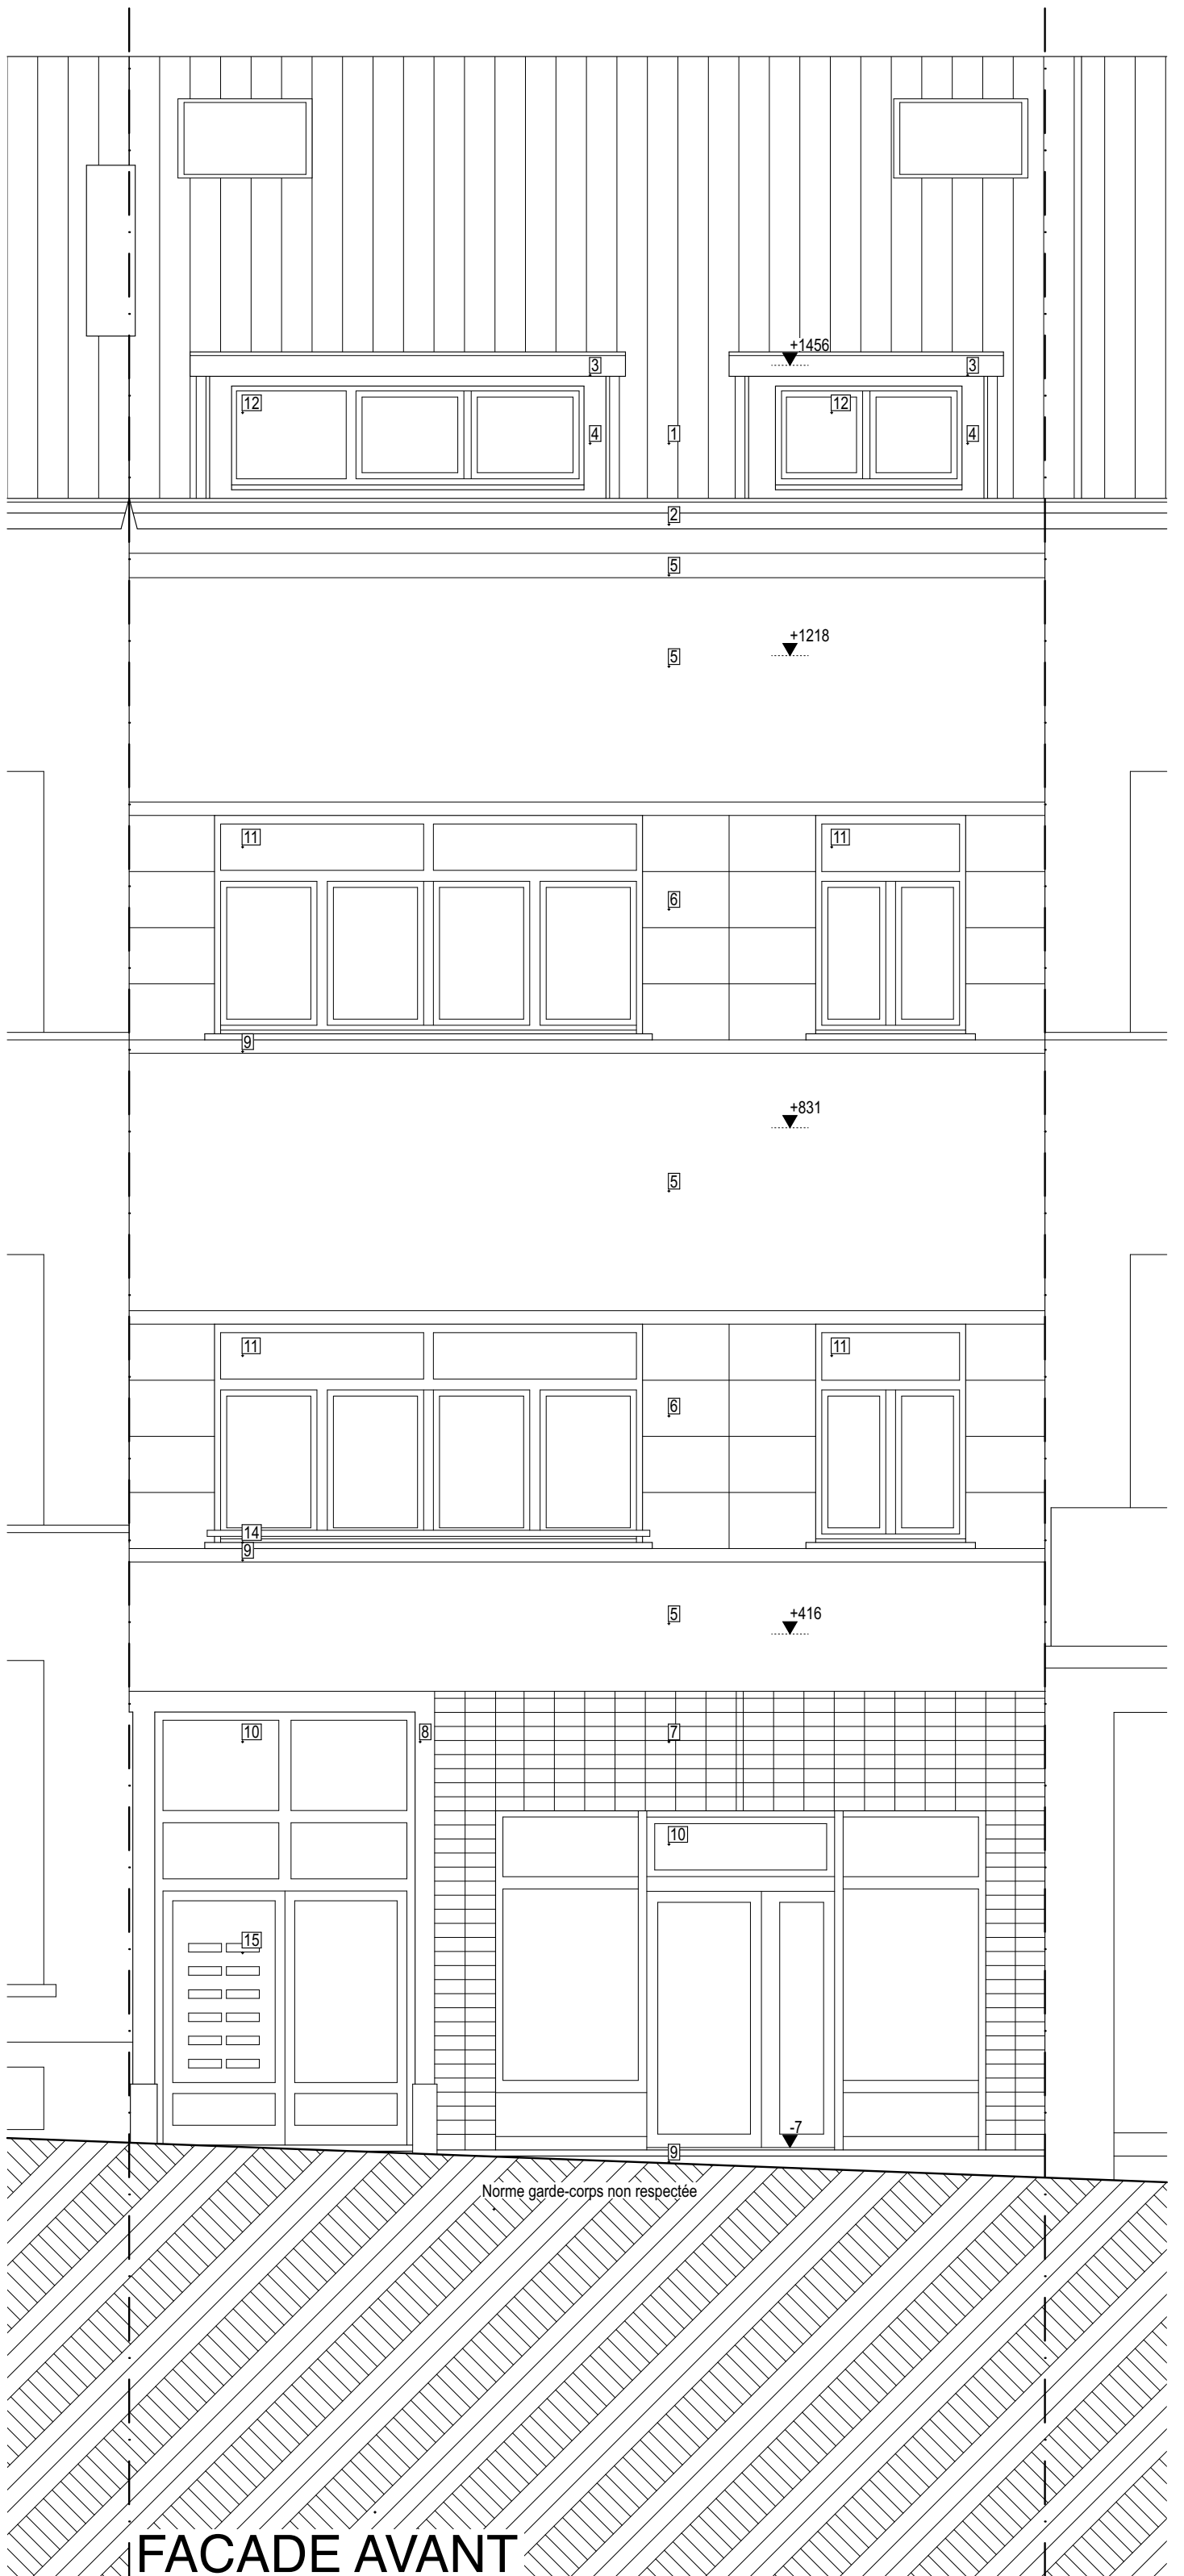


FACADE AVANT

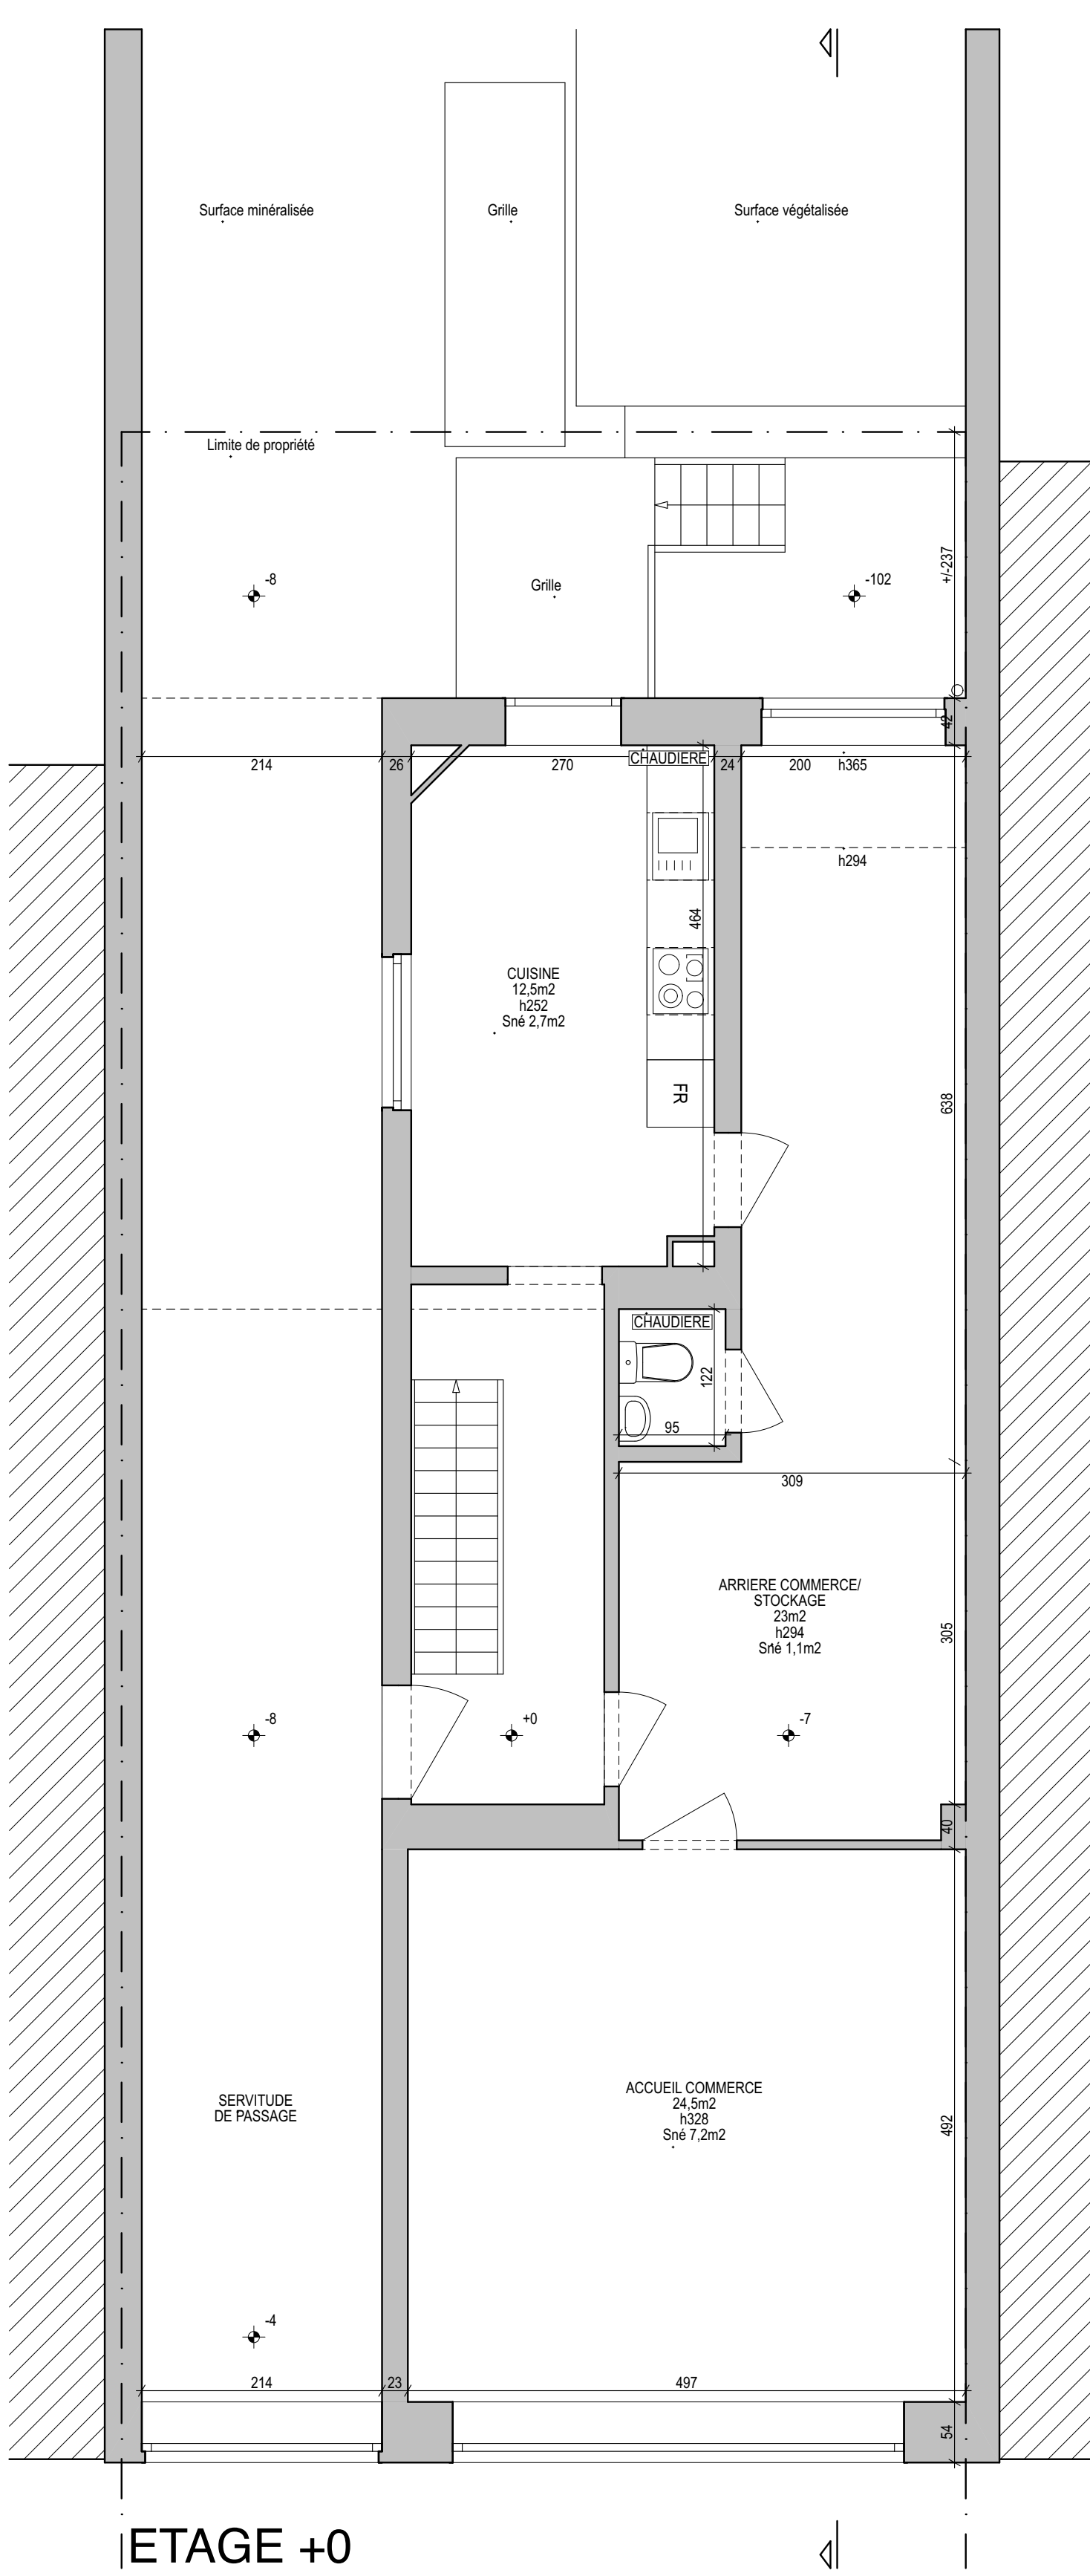


ETAGE +0

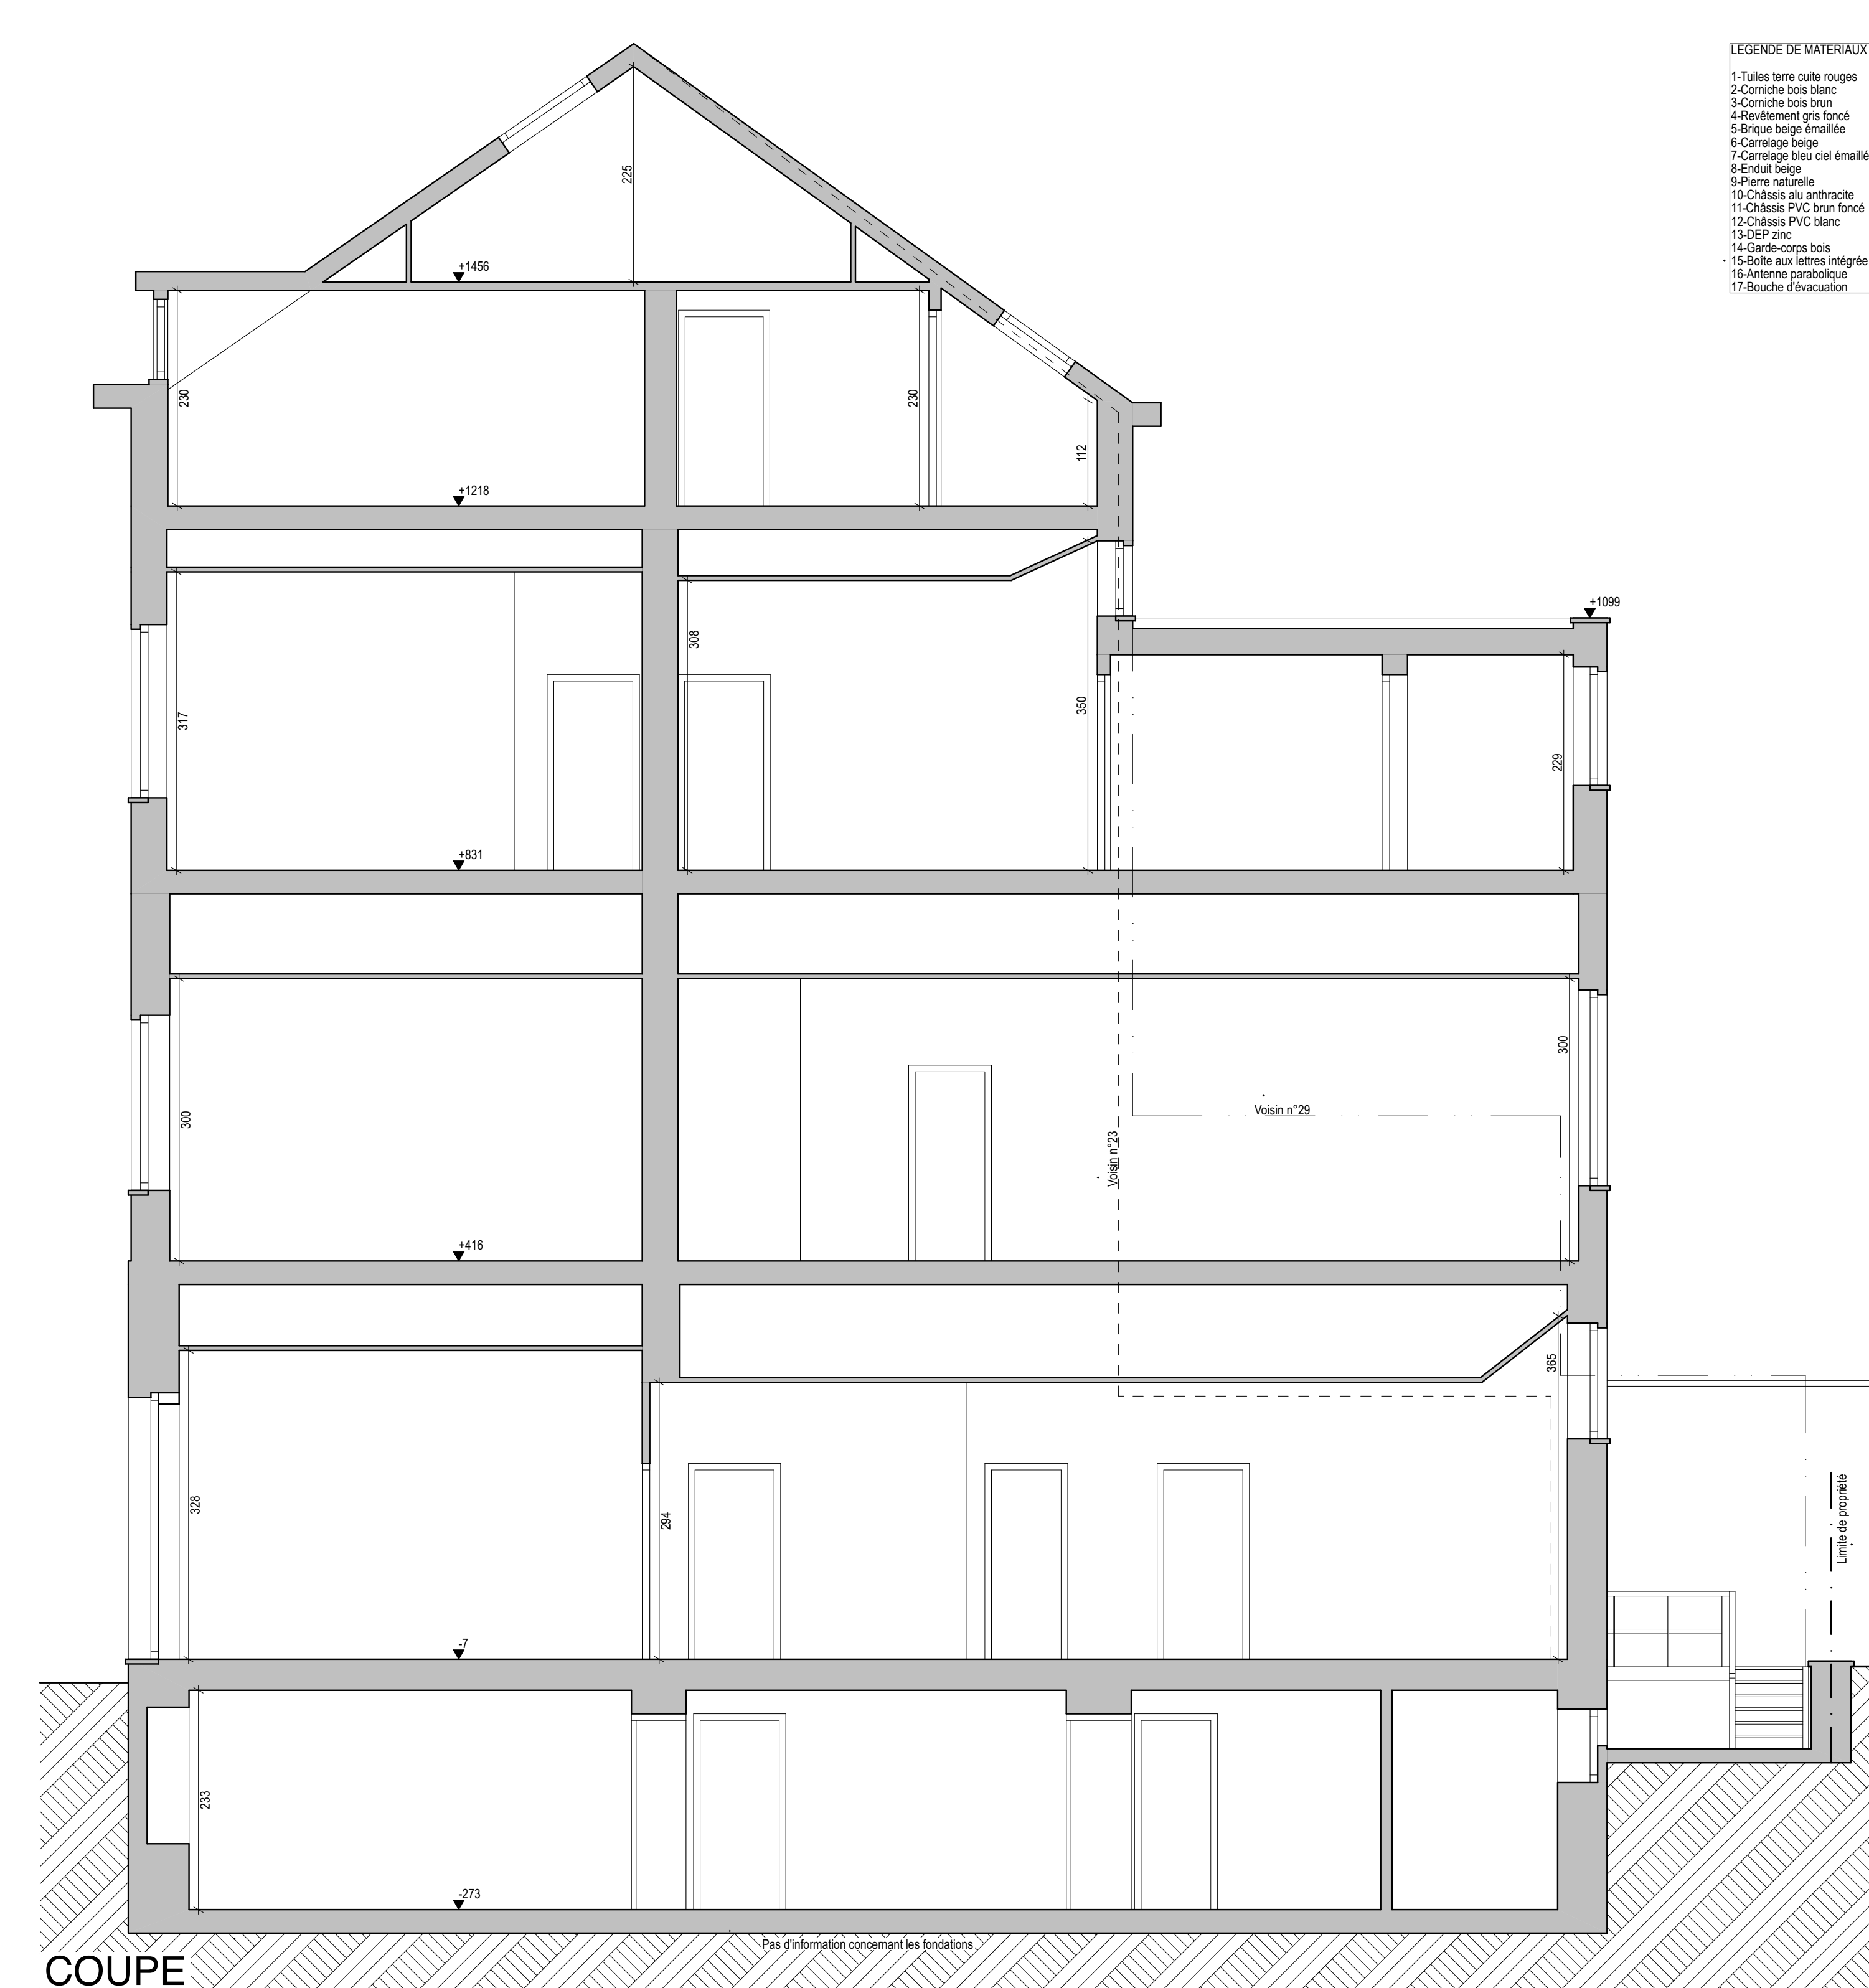


COUPE

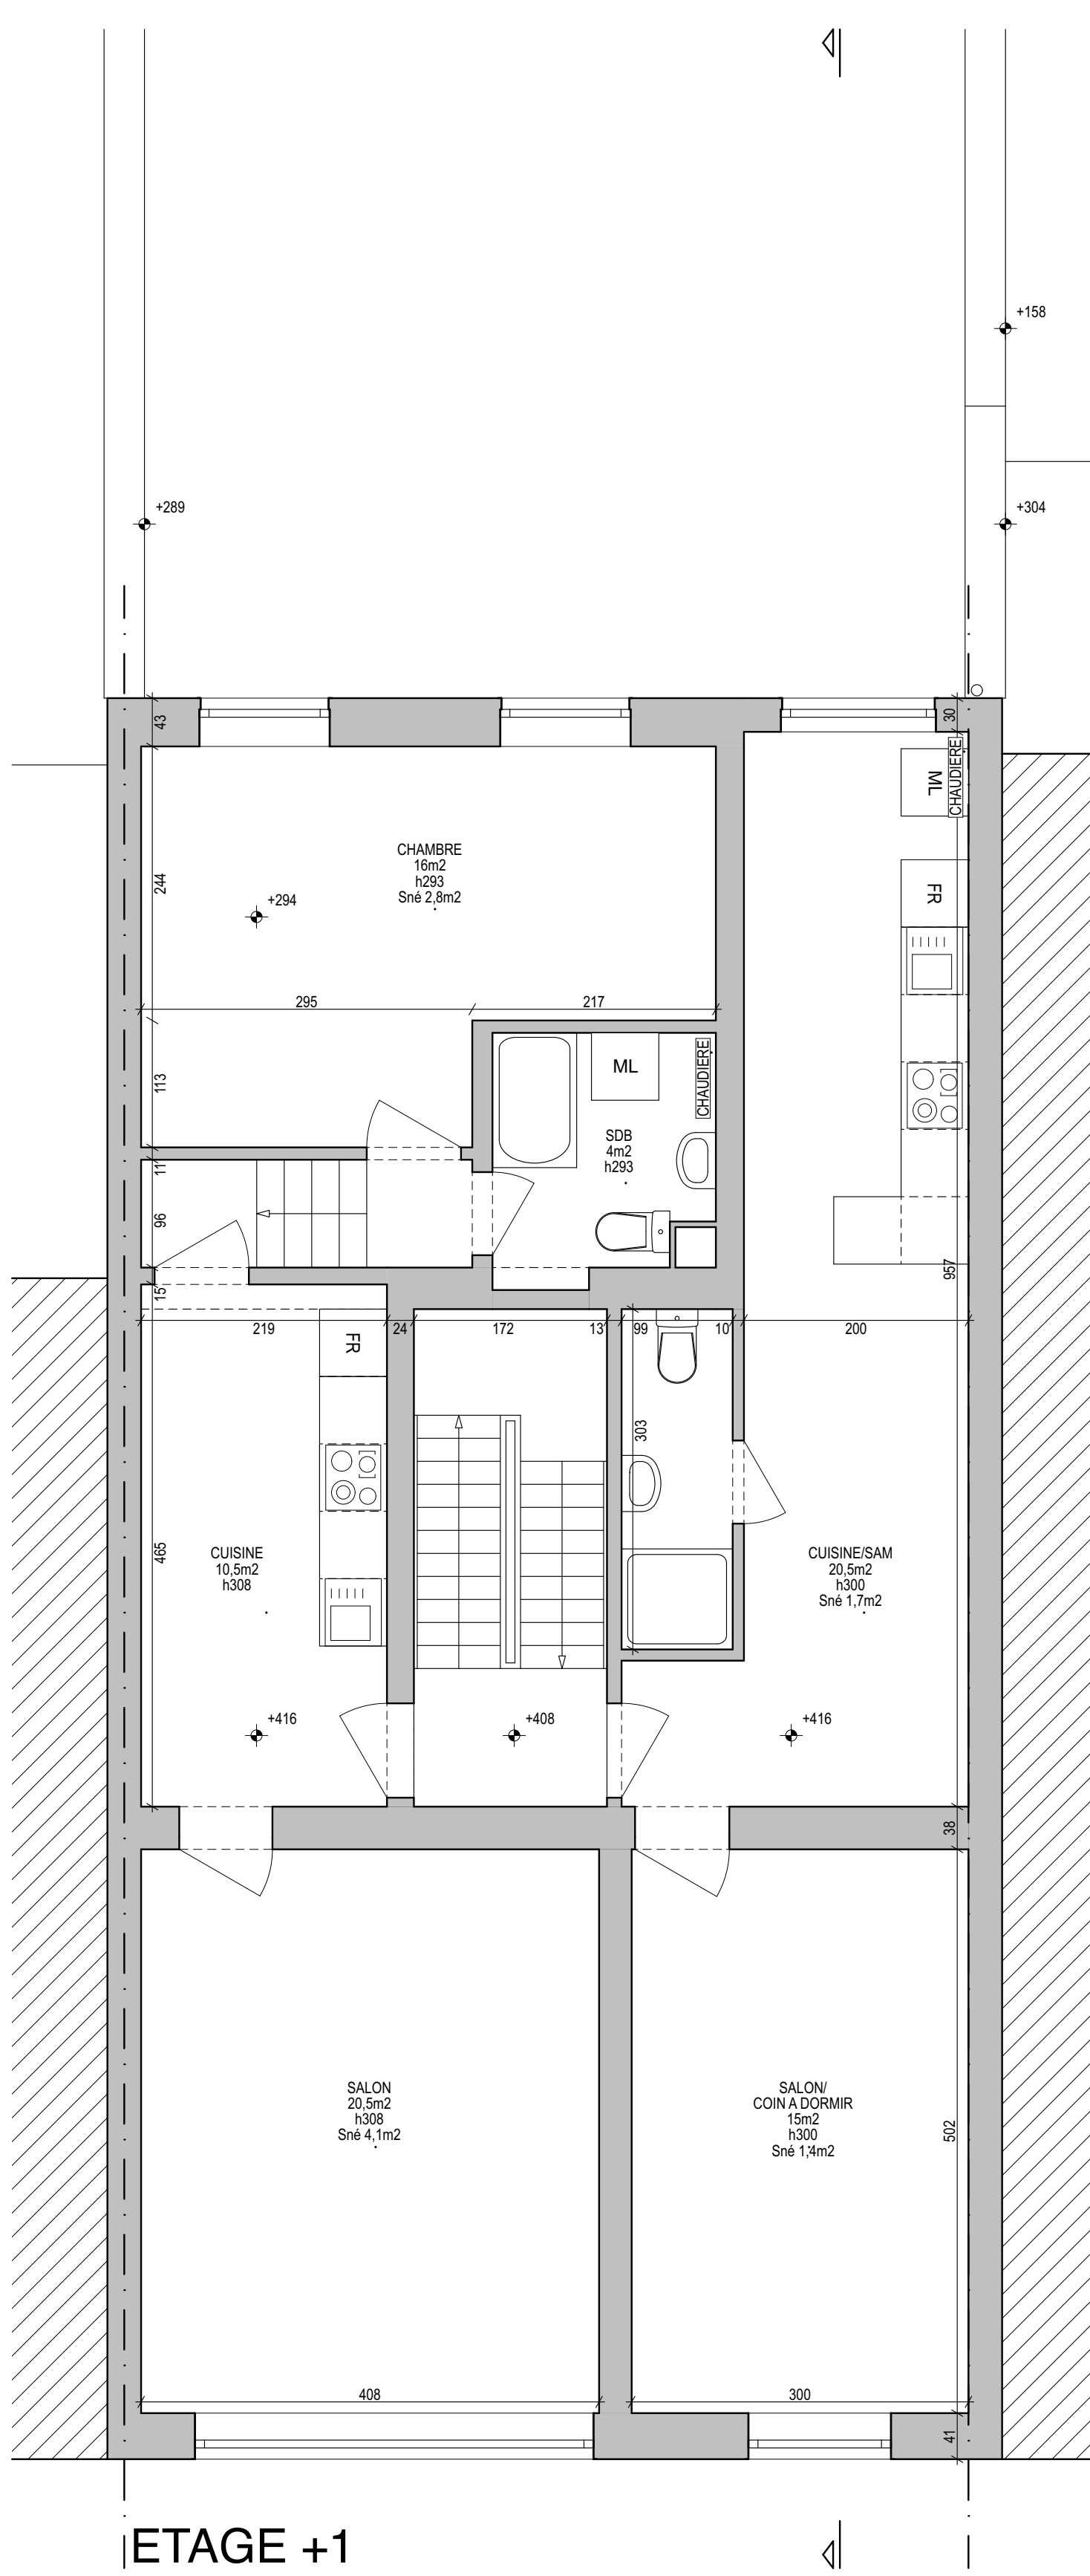

ETAGE +1

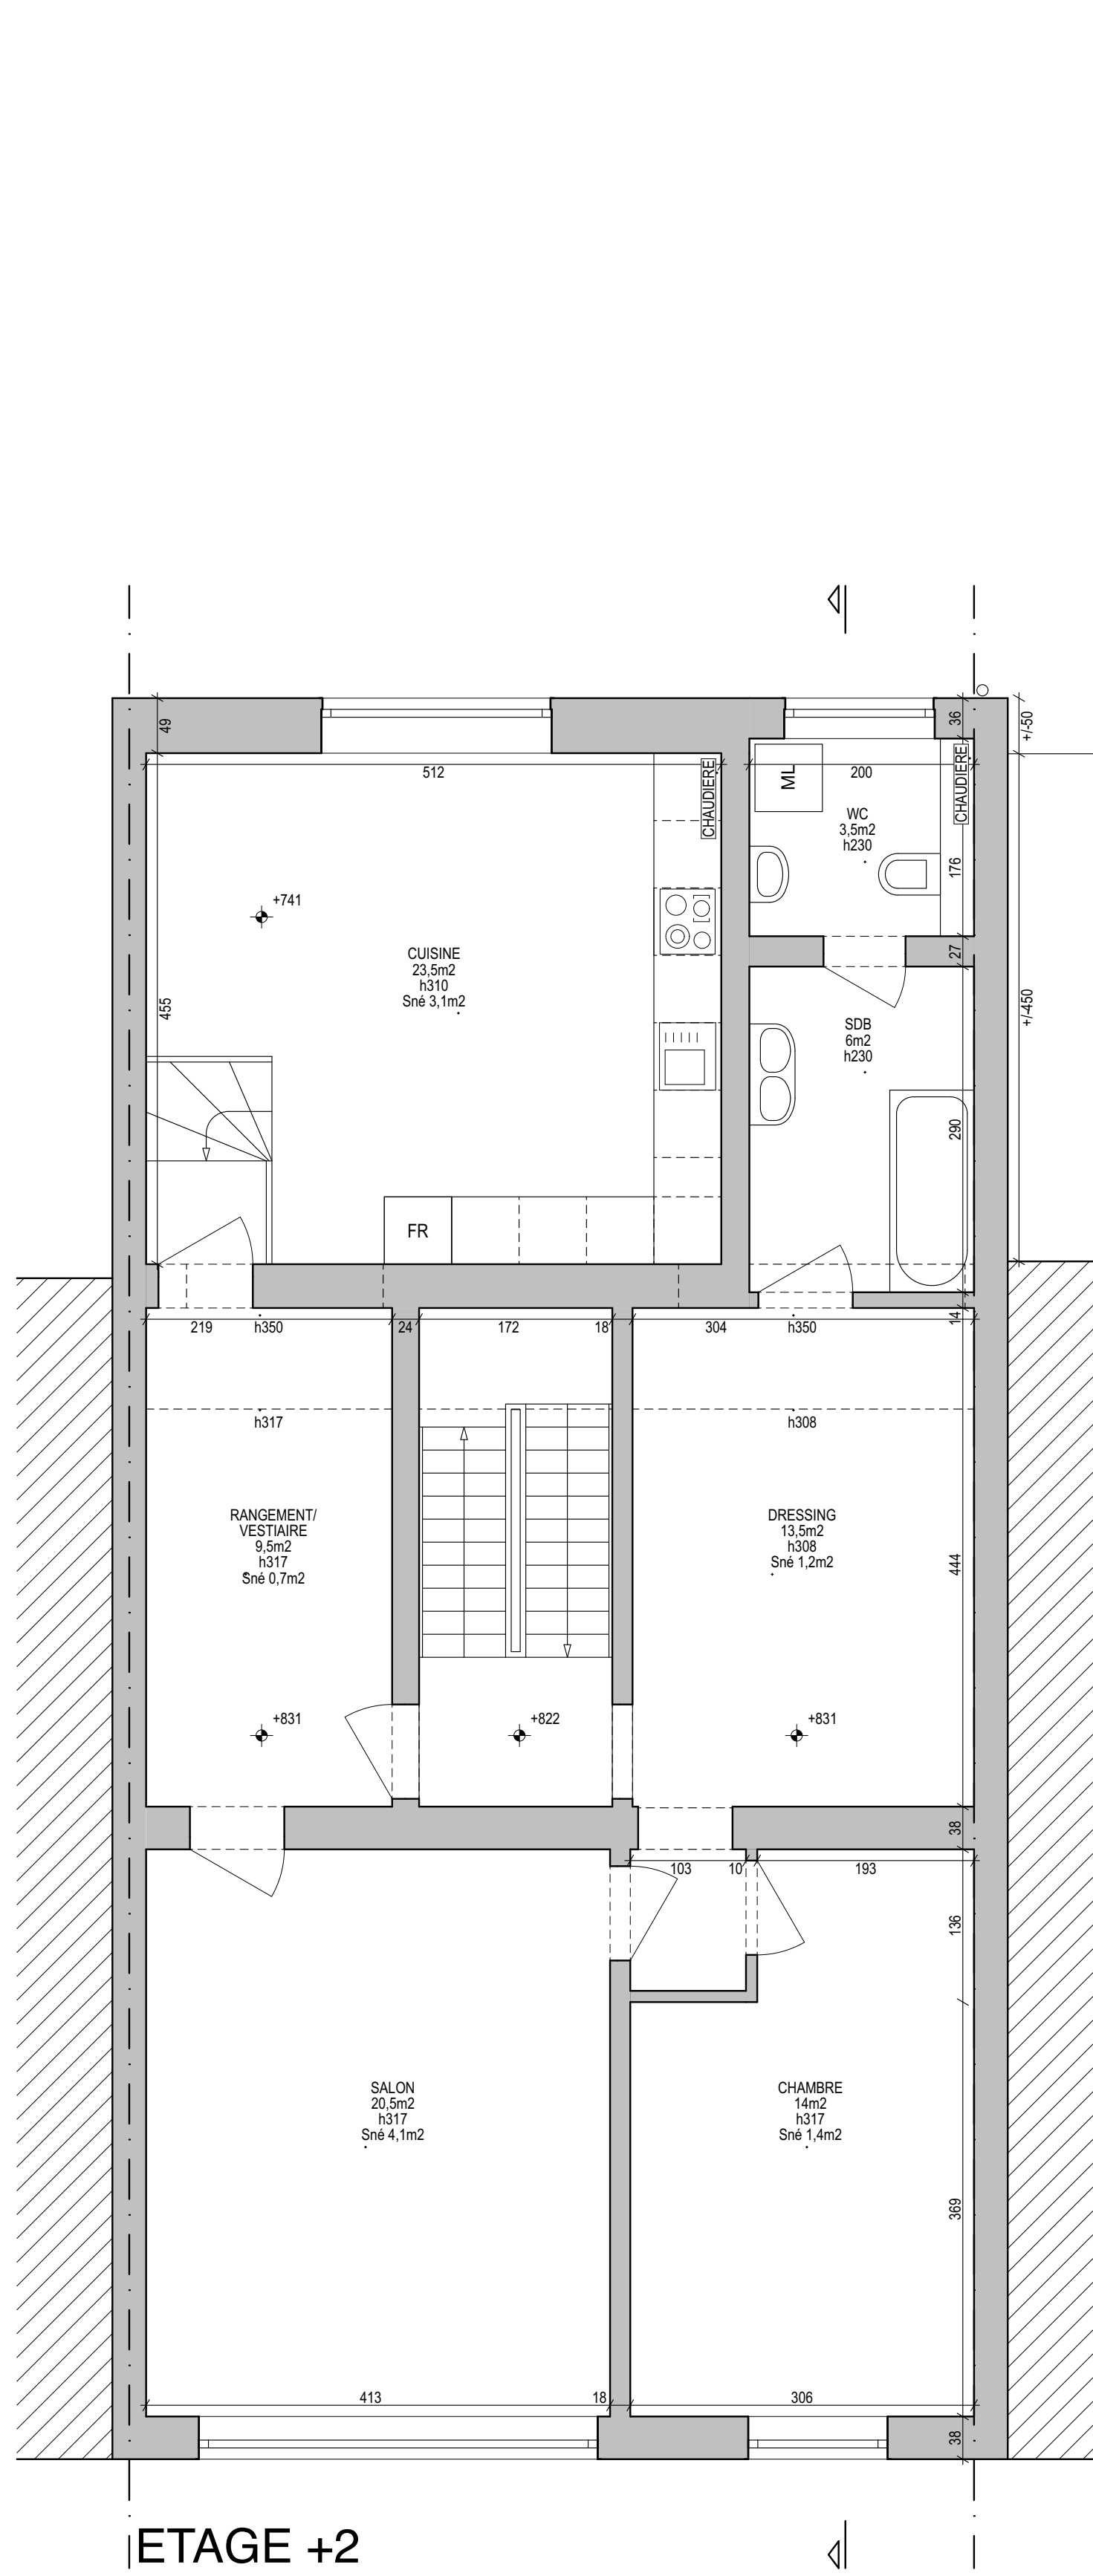

ETAGE +2

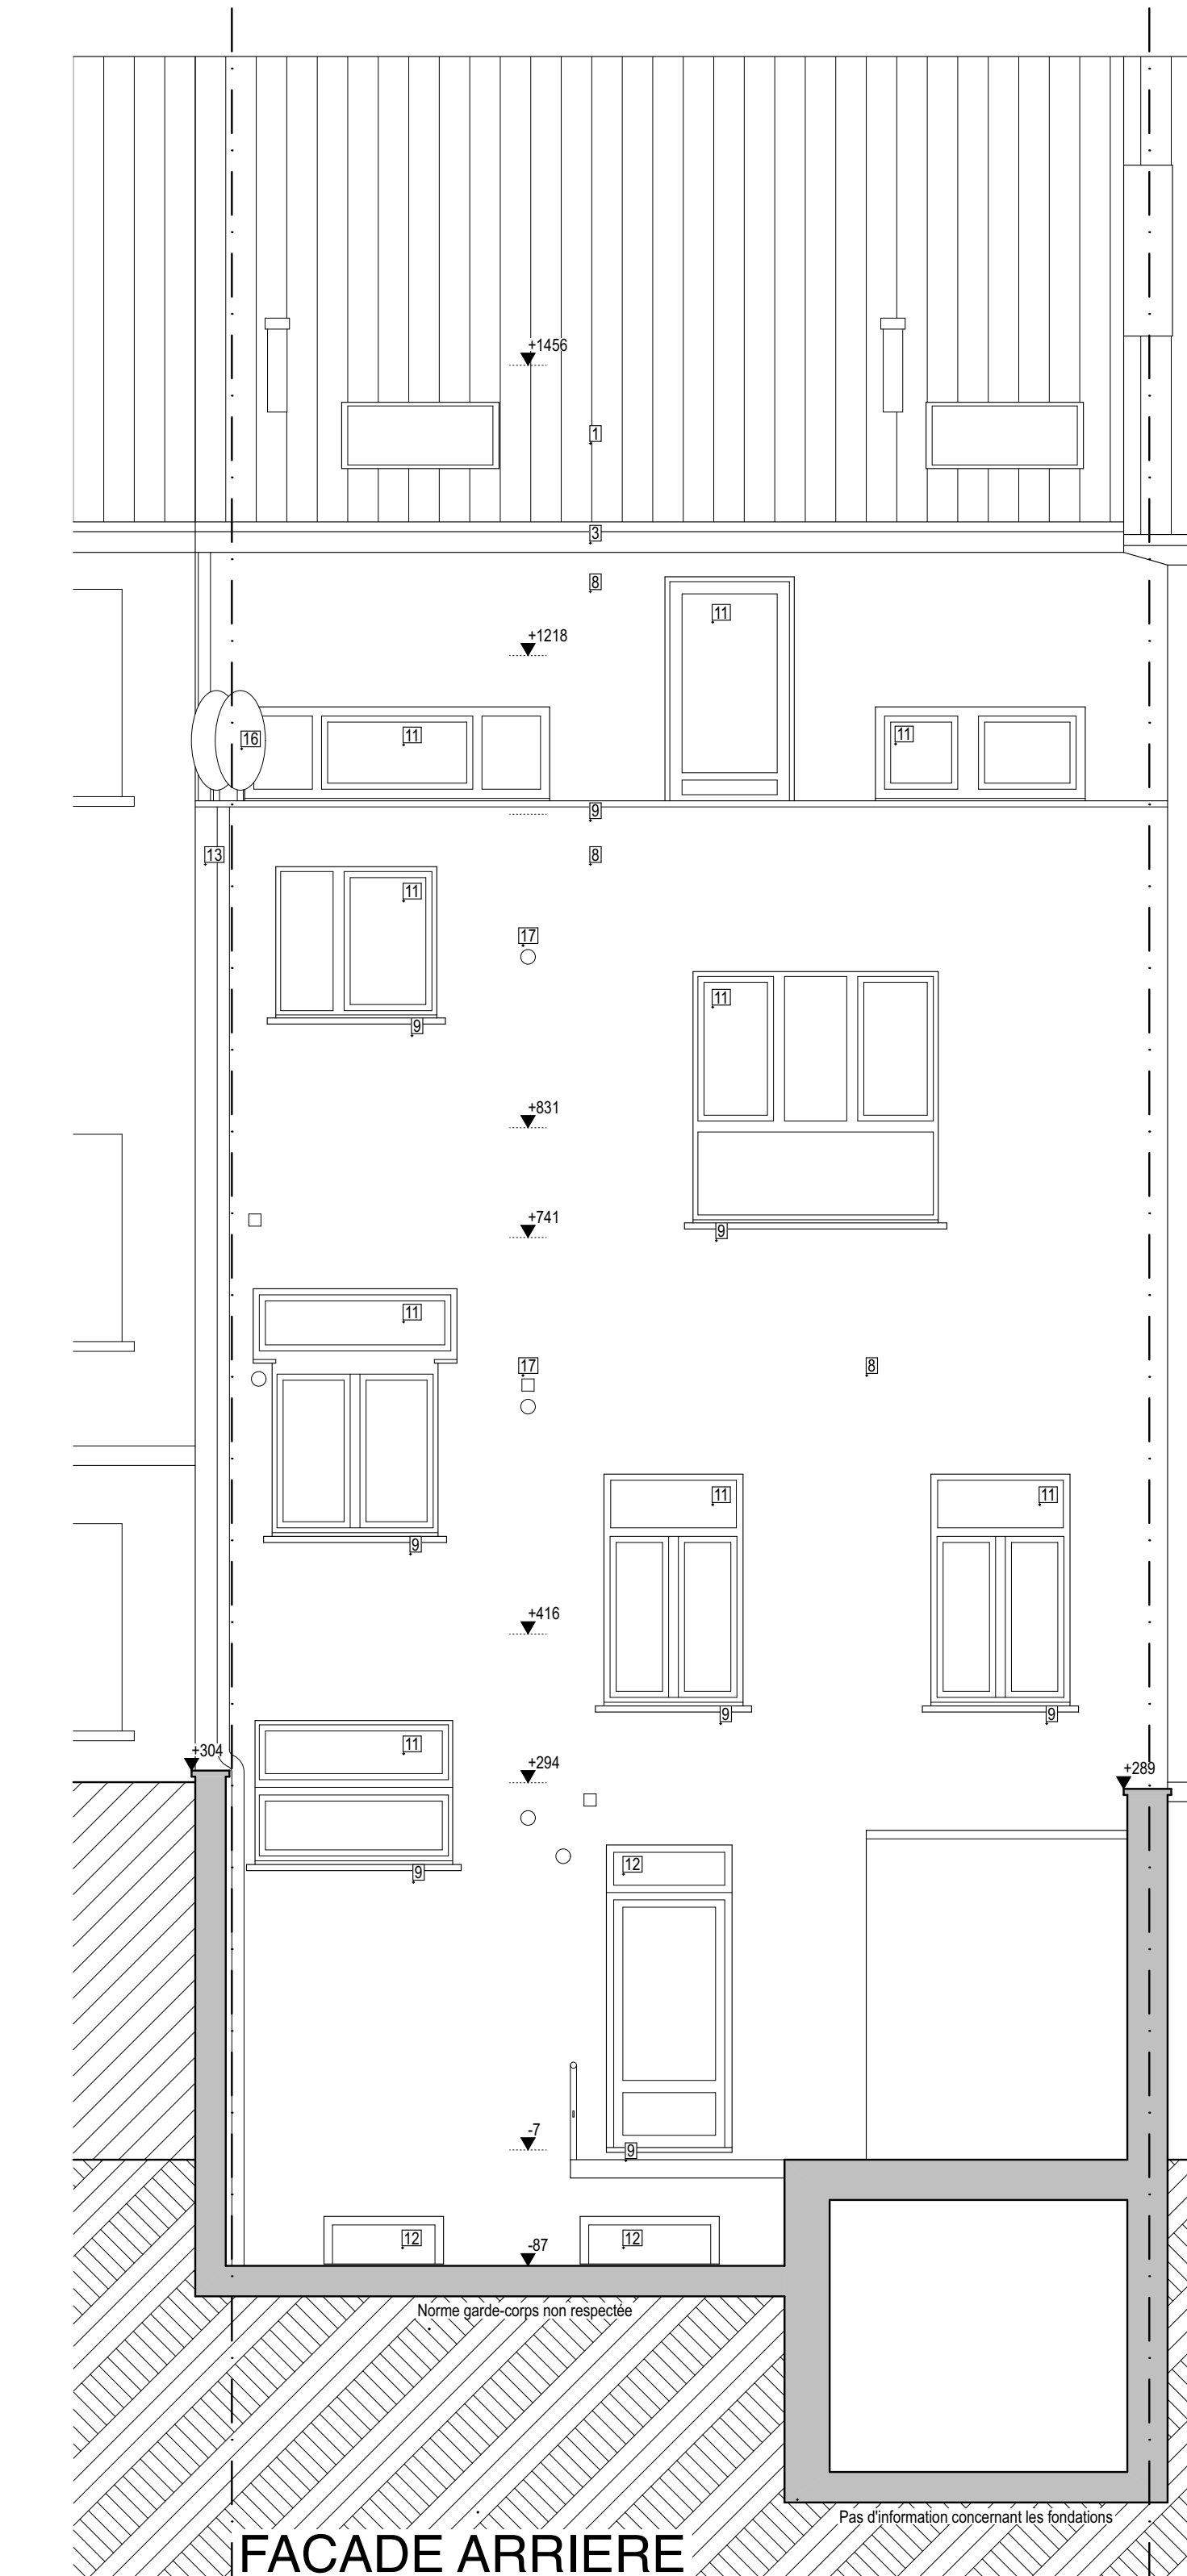

FACADE ARRIERE

