
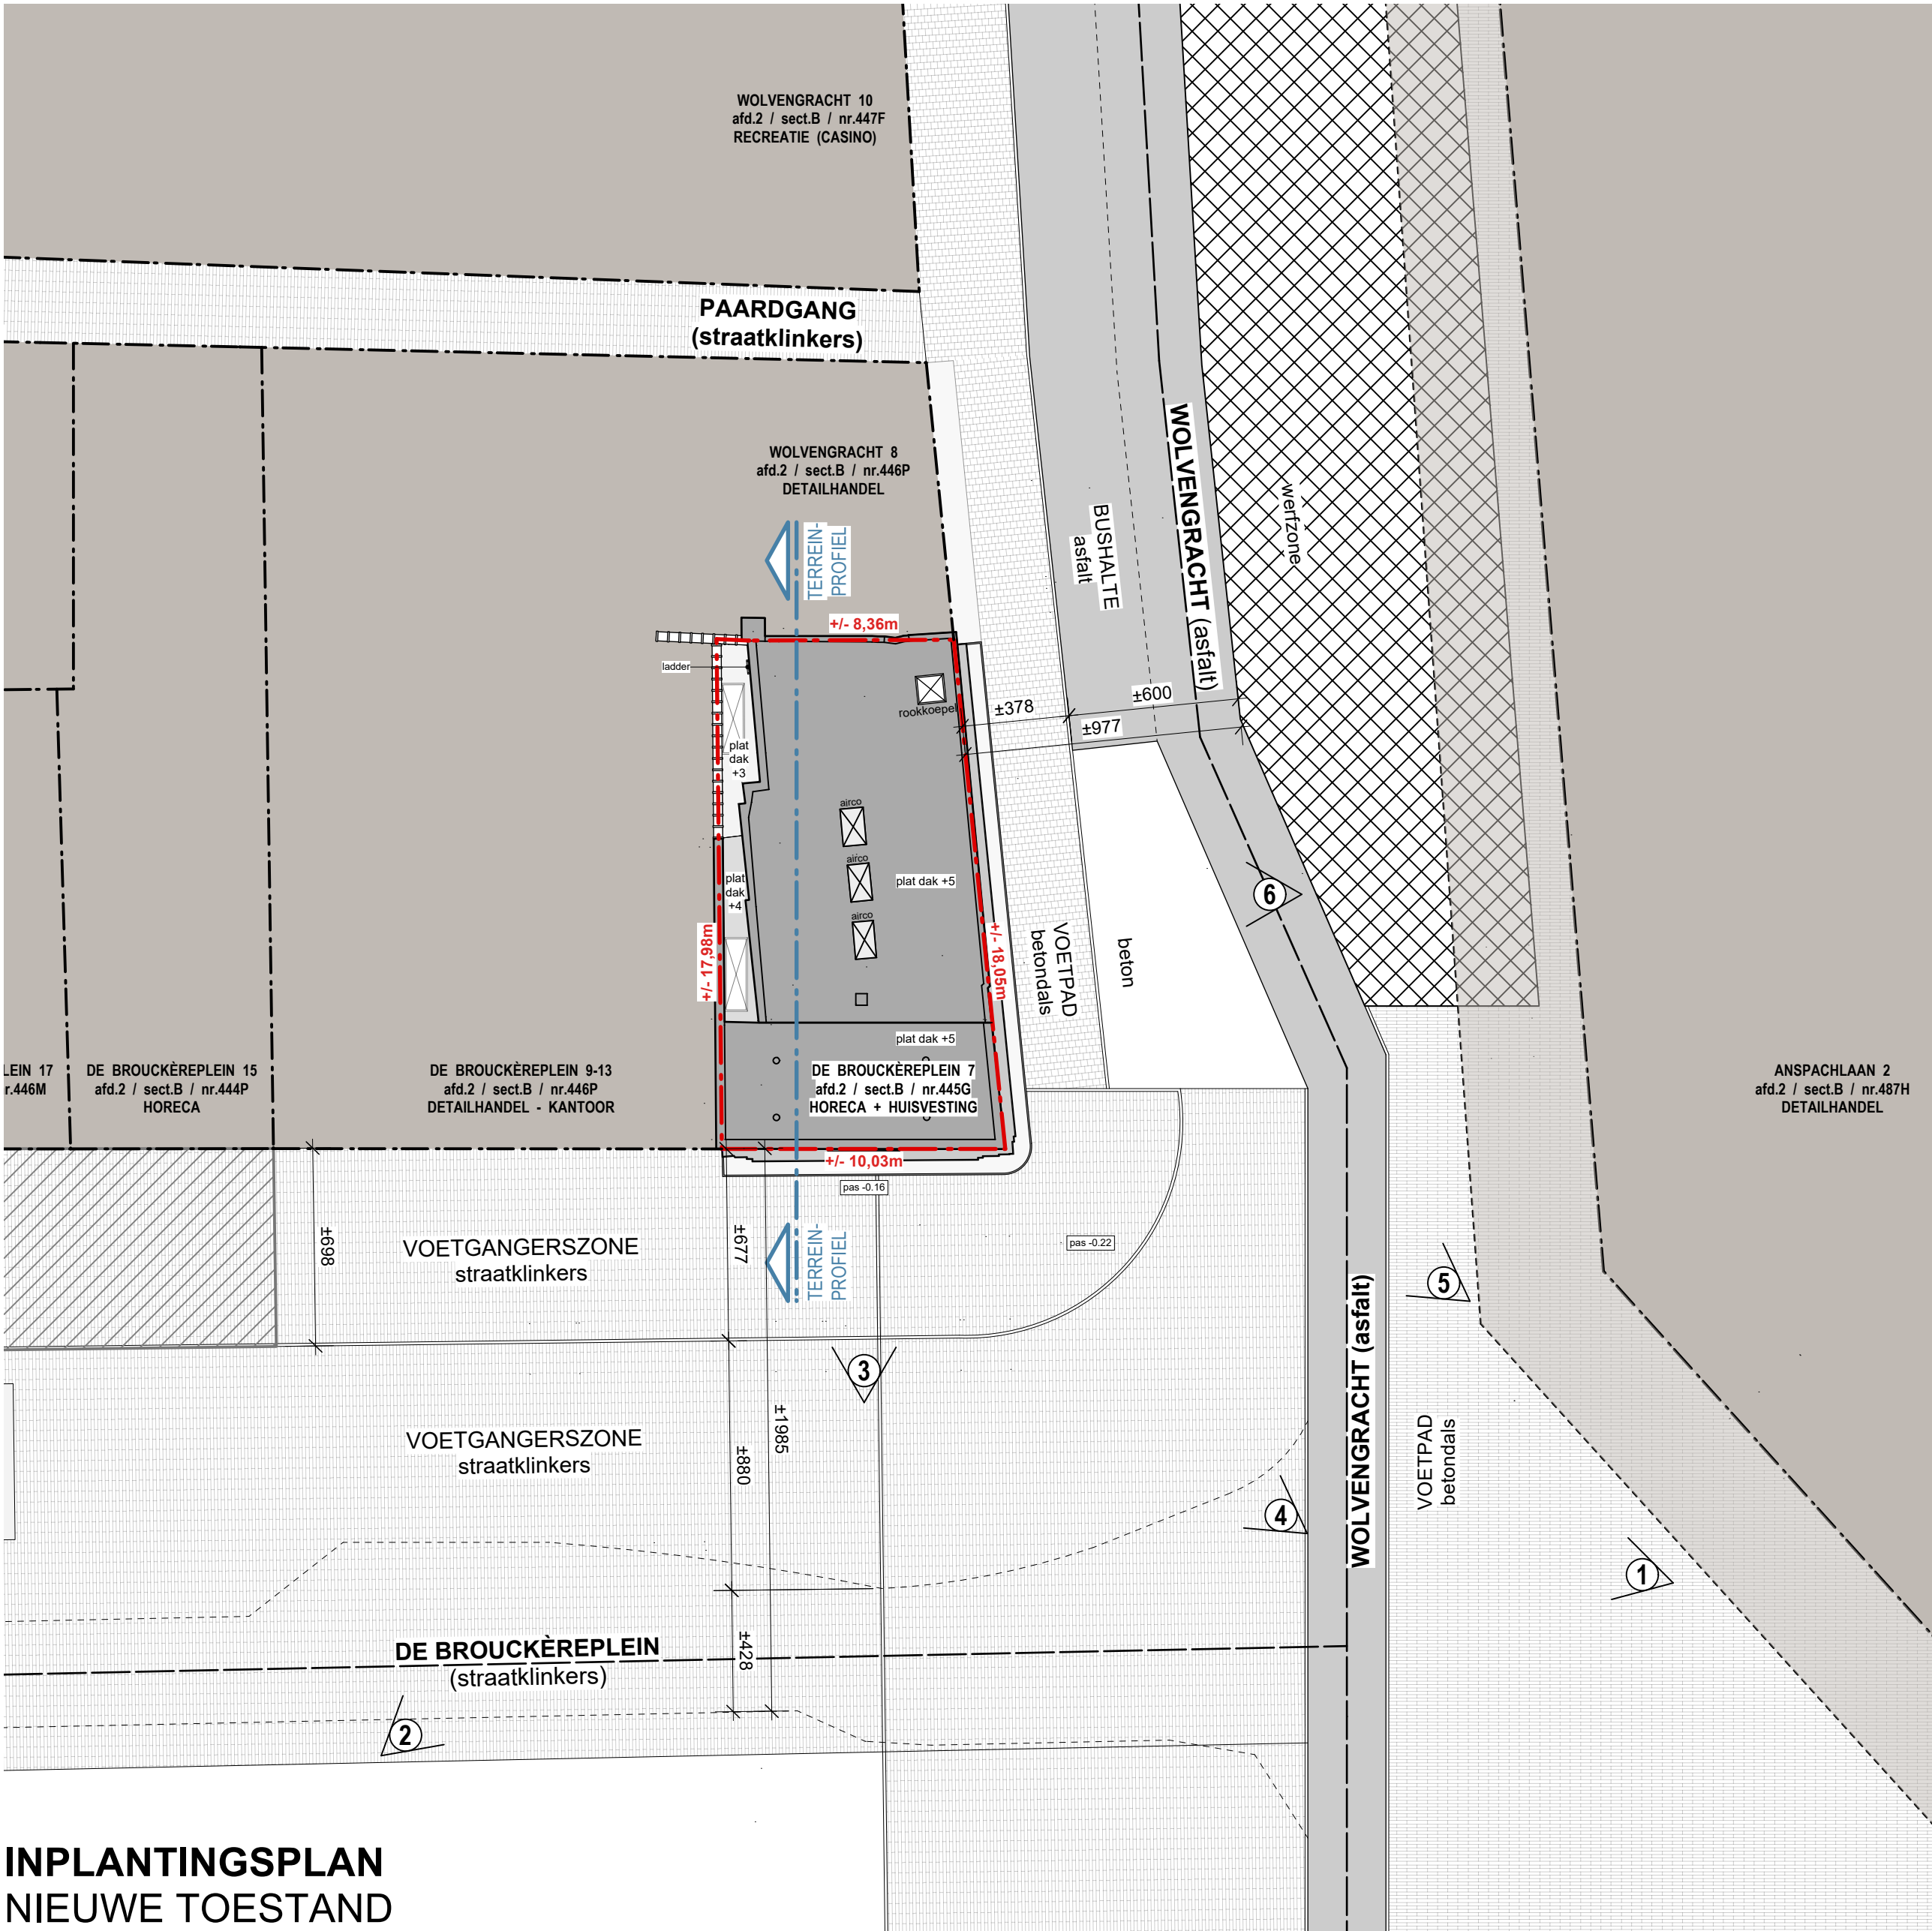


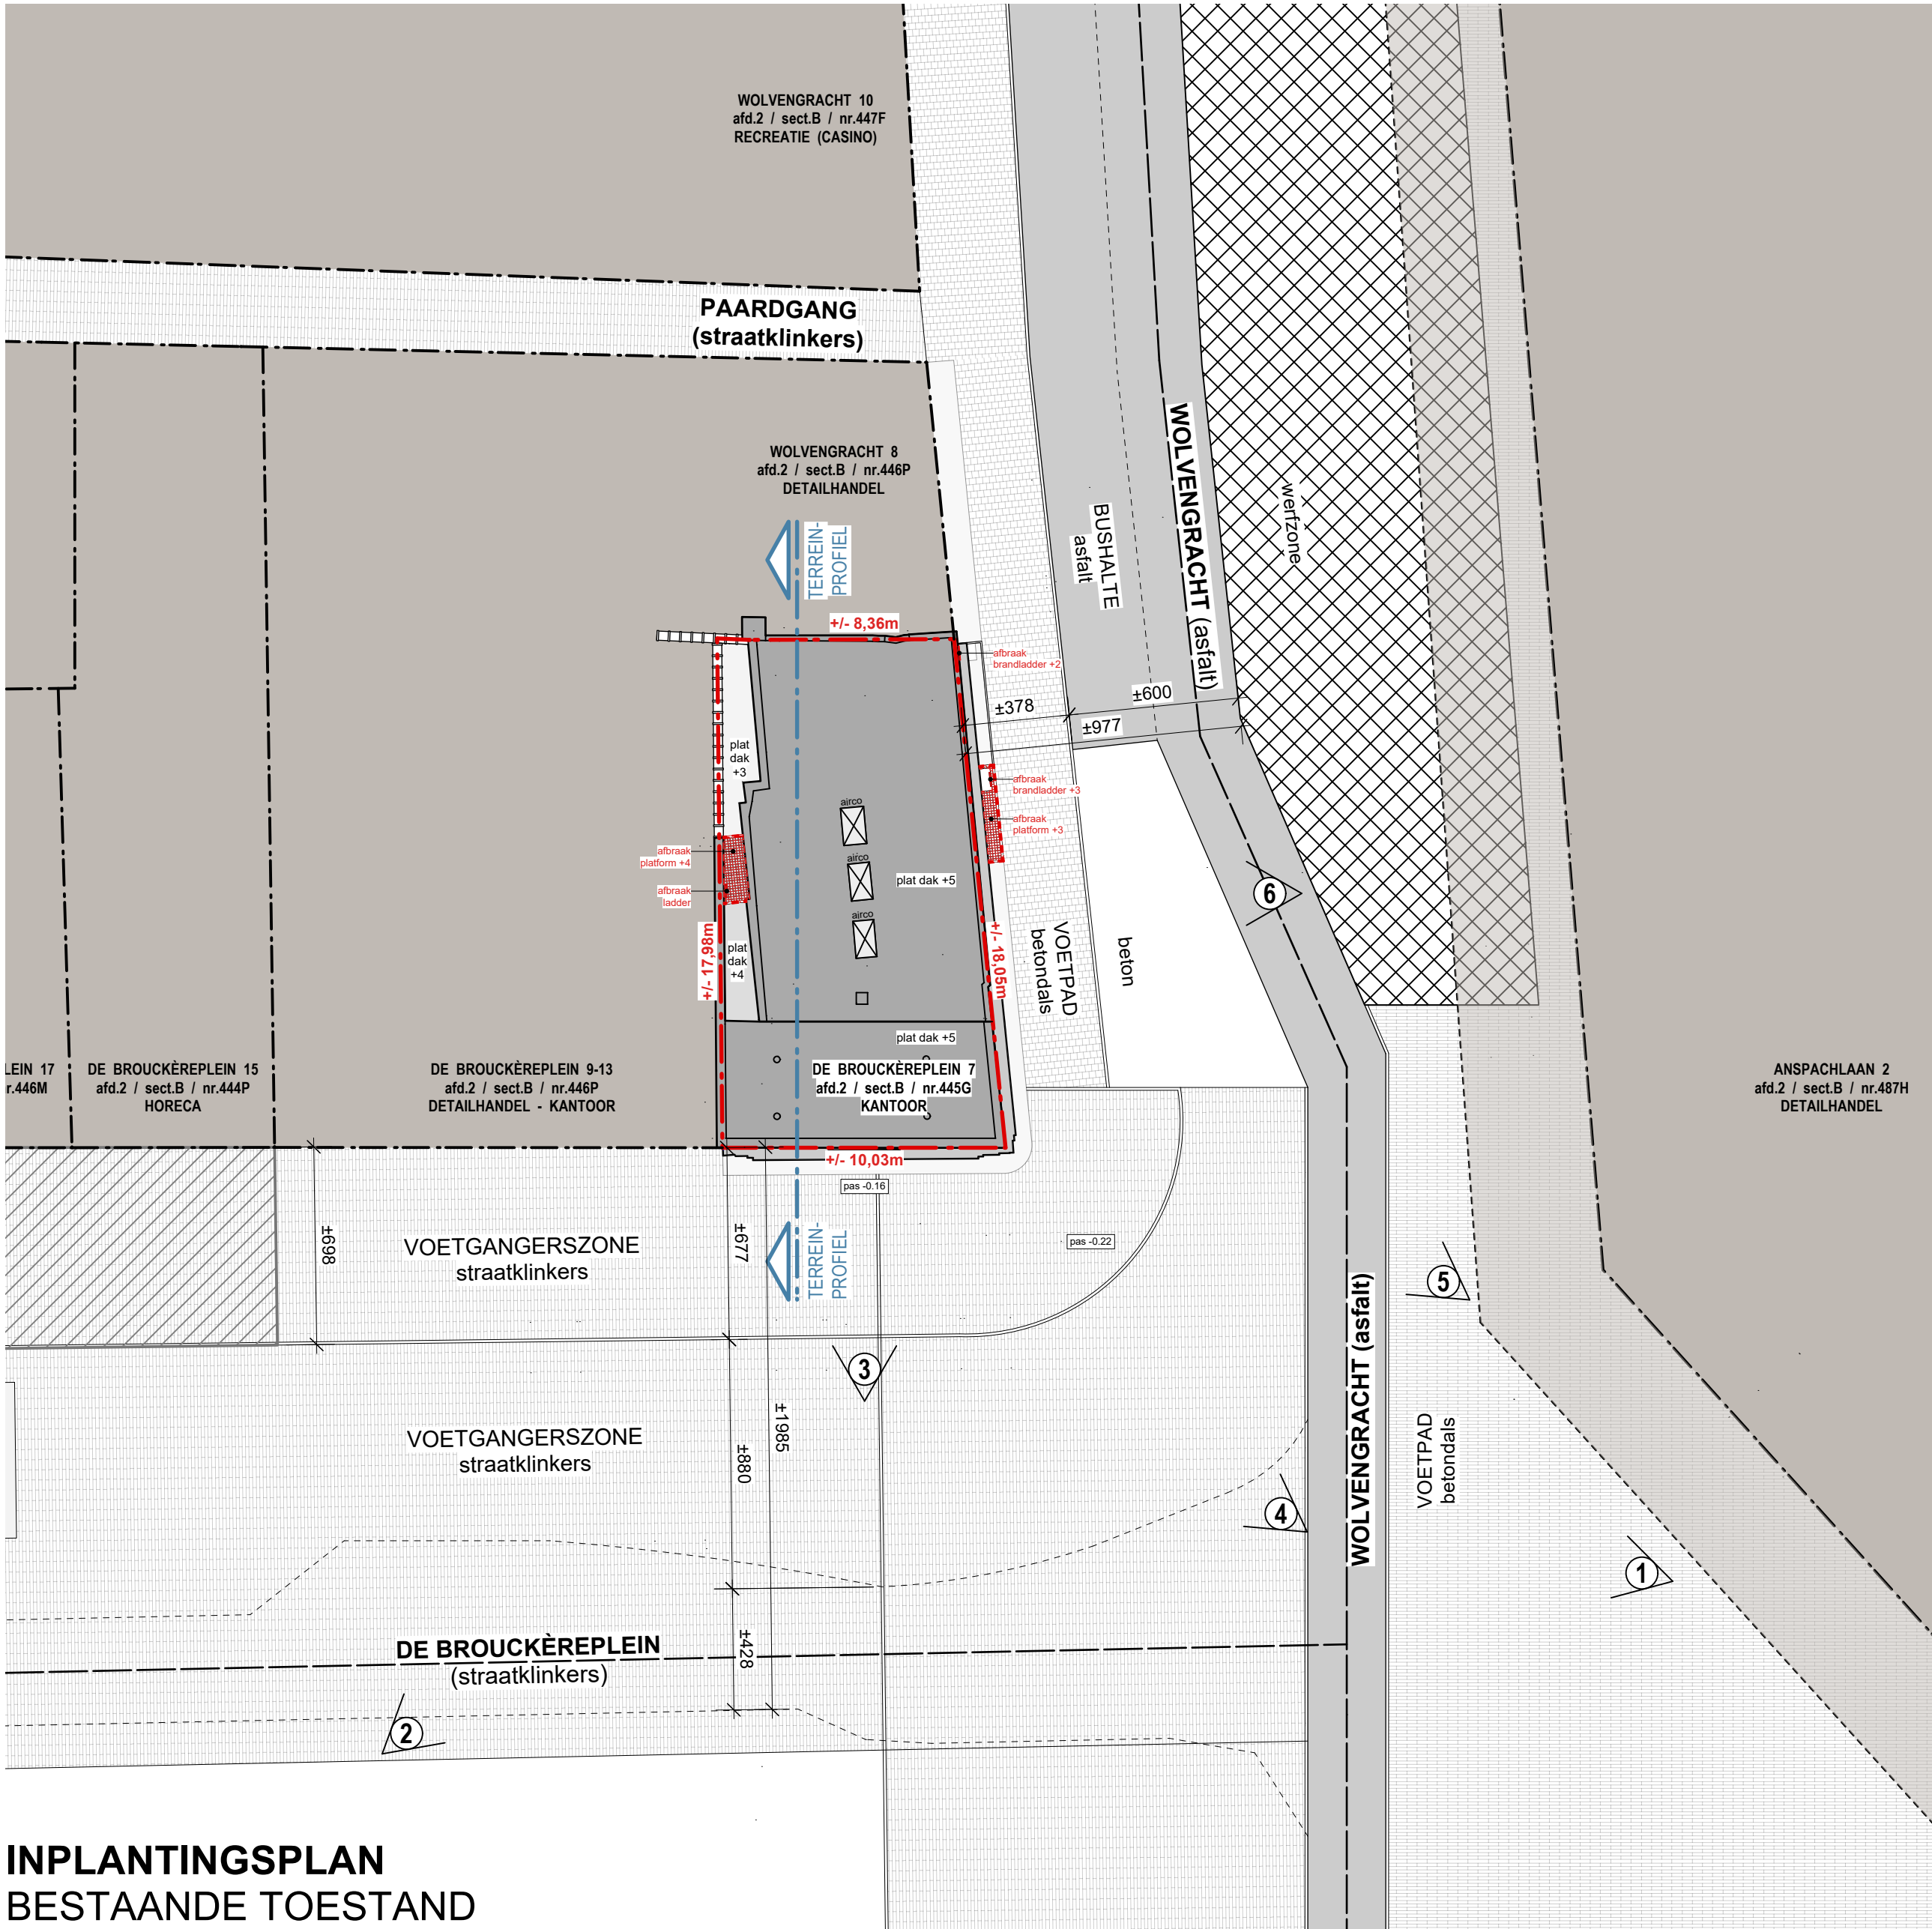

**INPLANTINGSPLAN**