
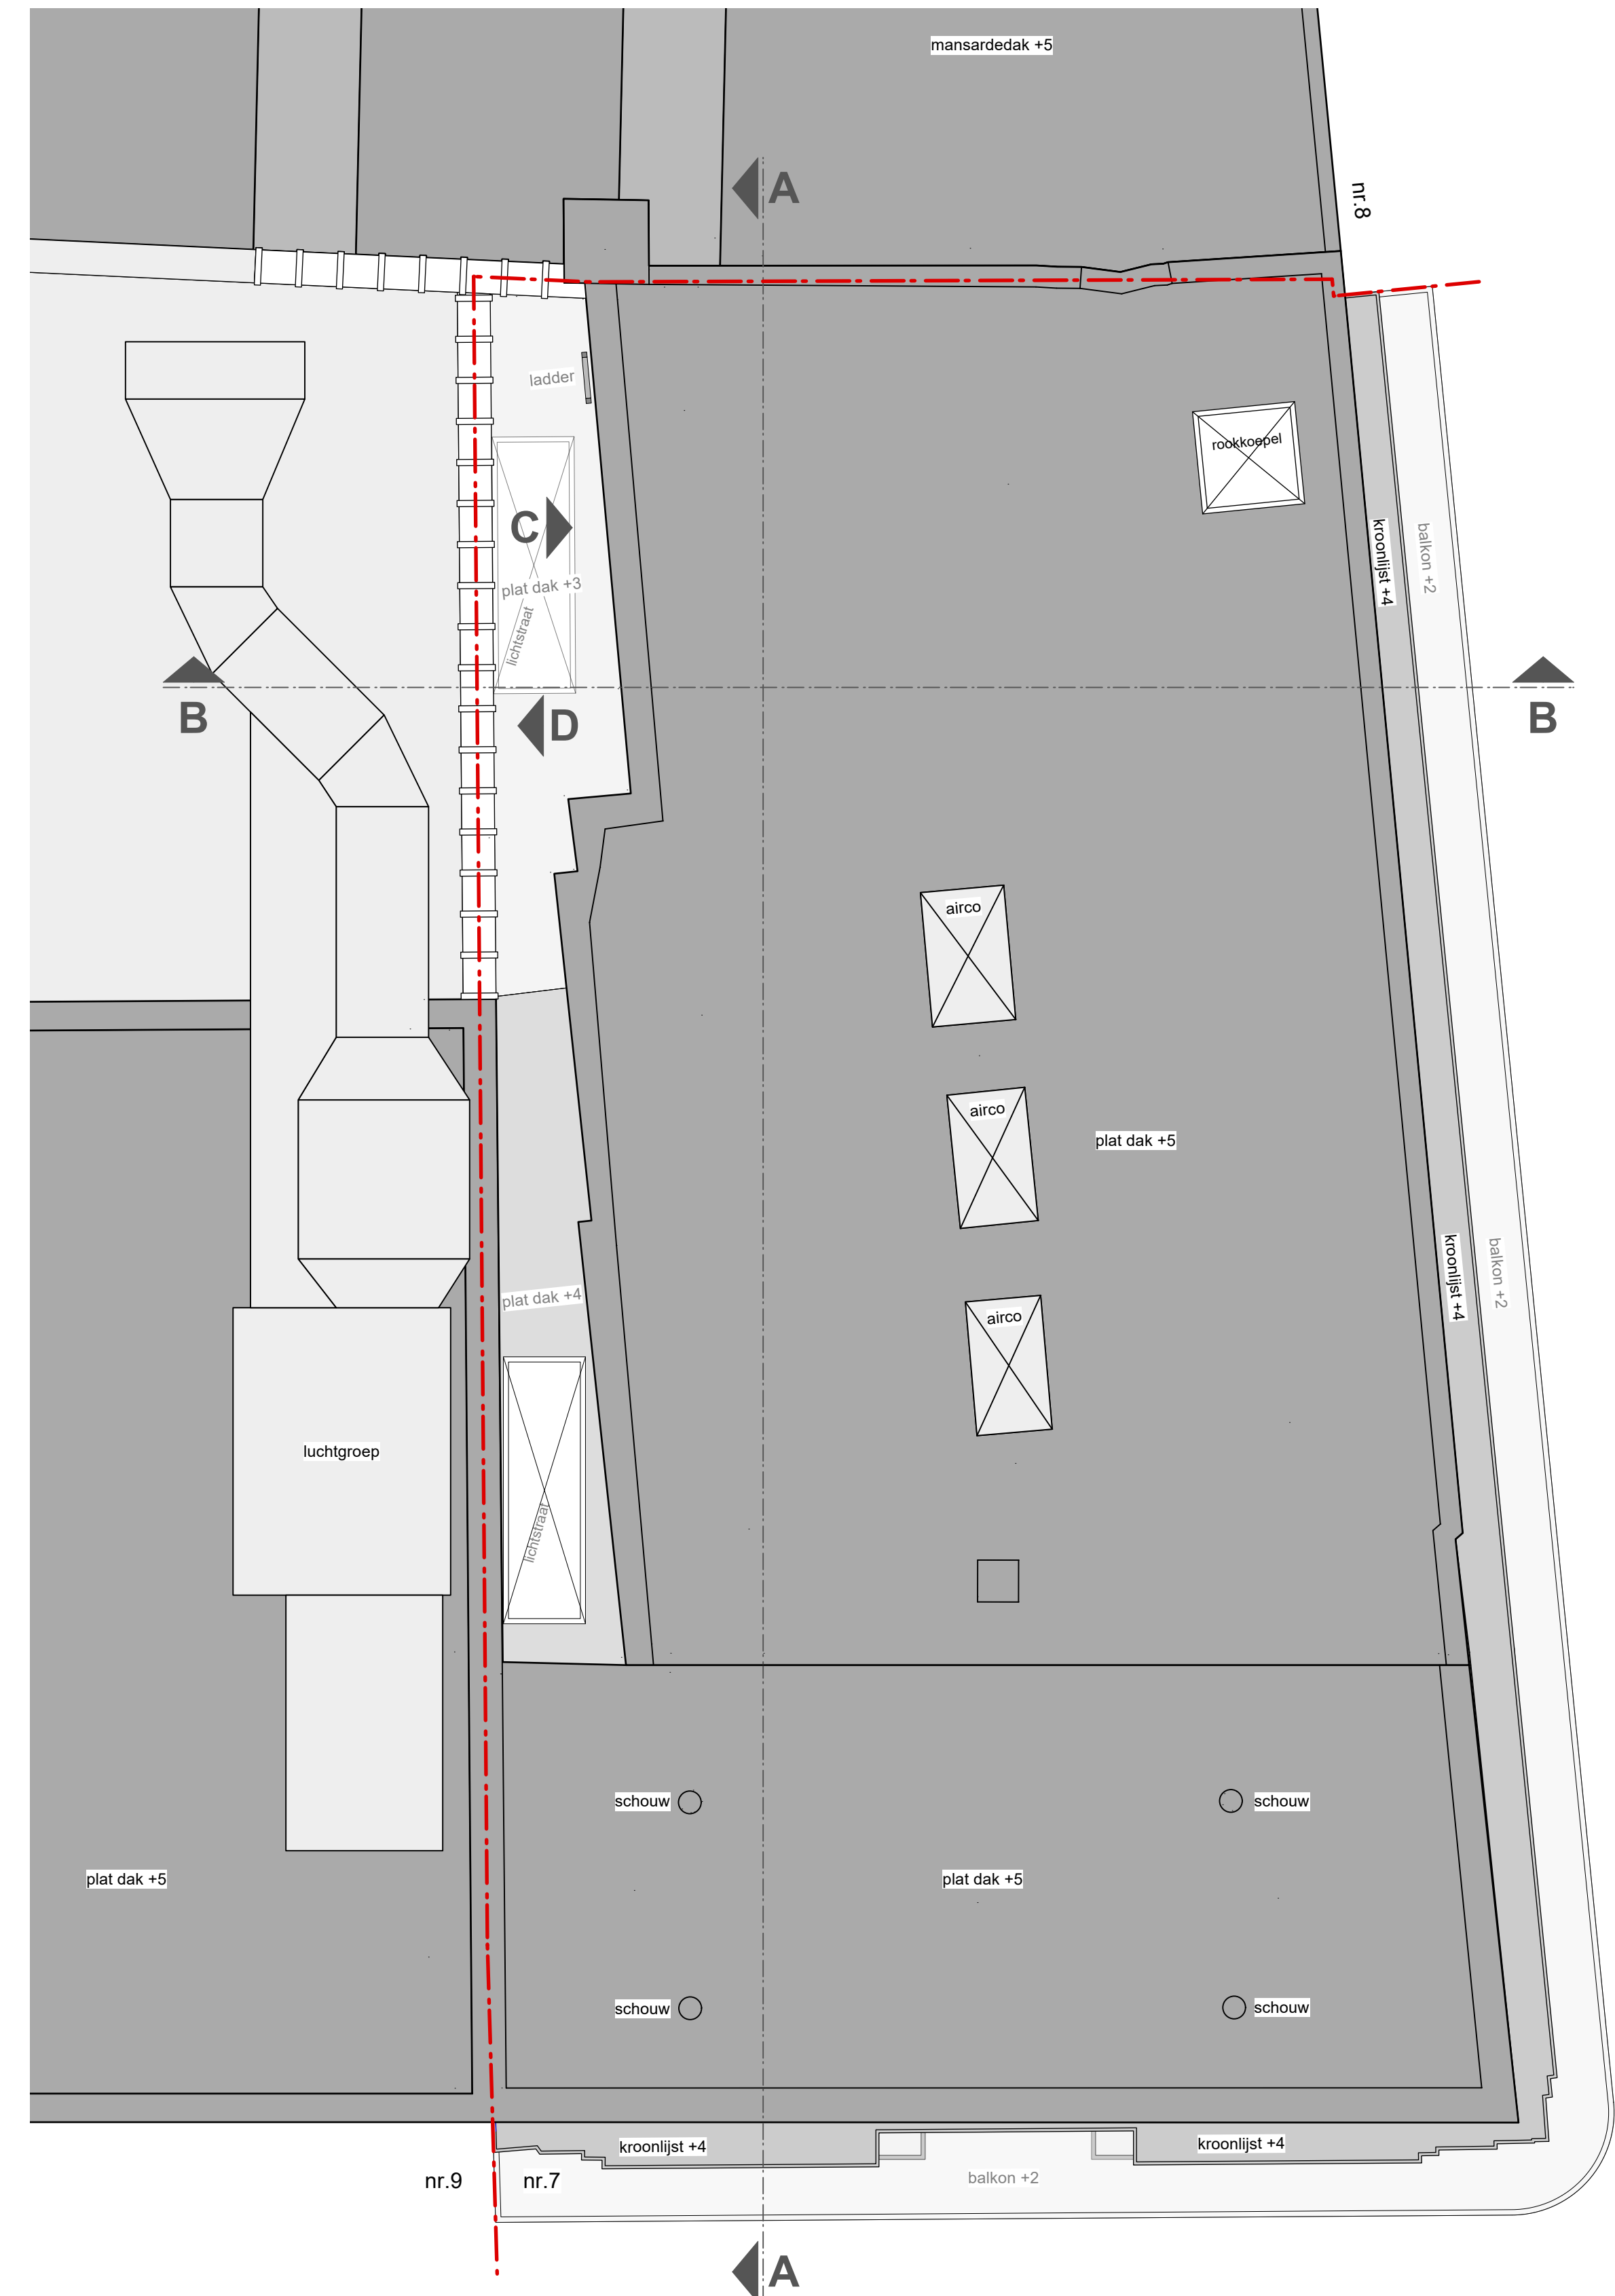


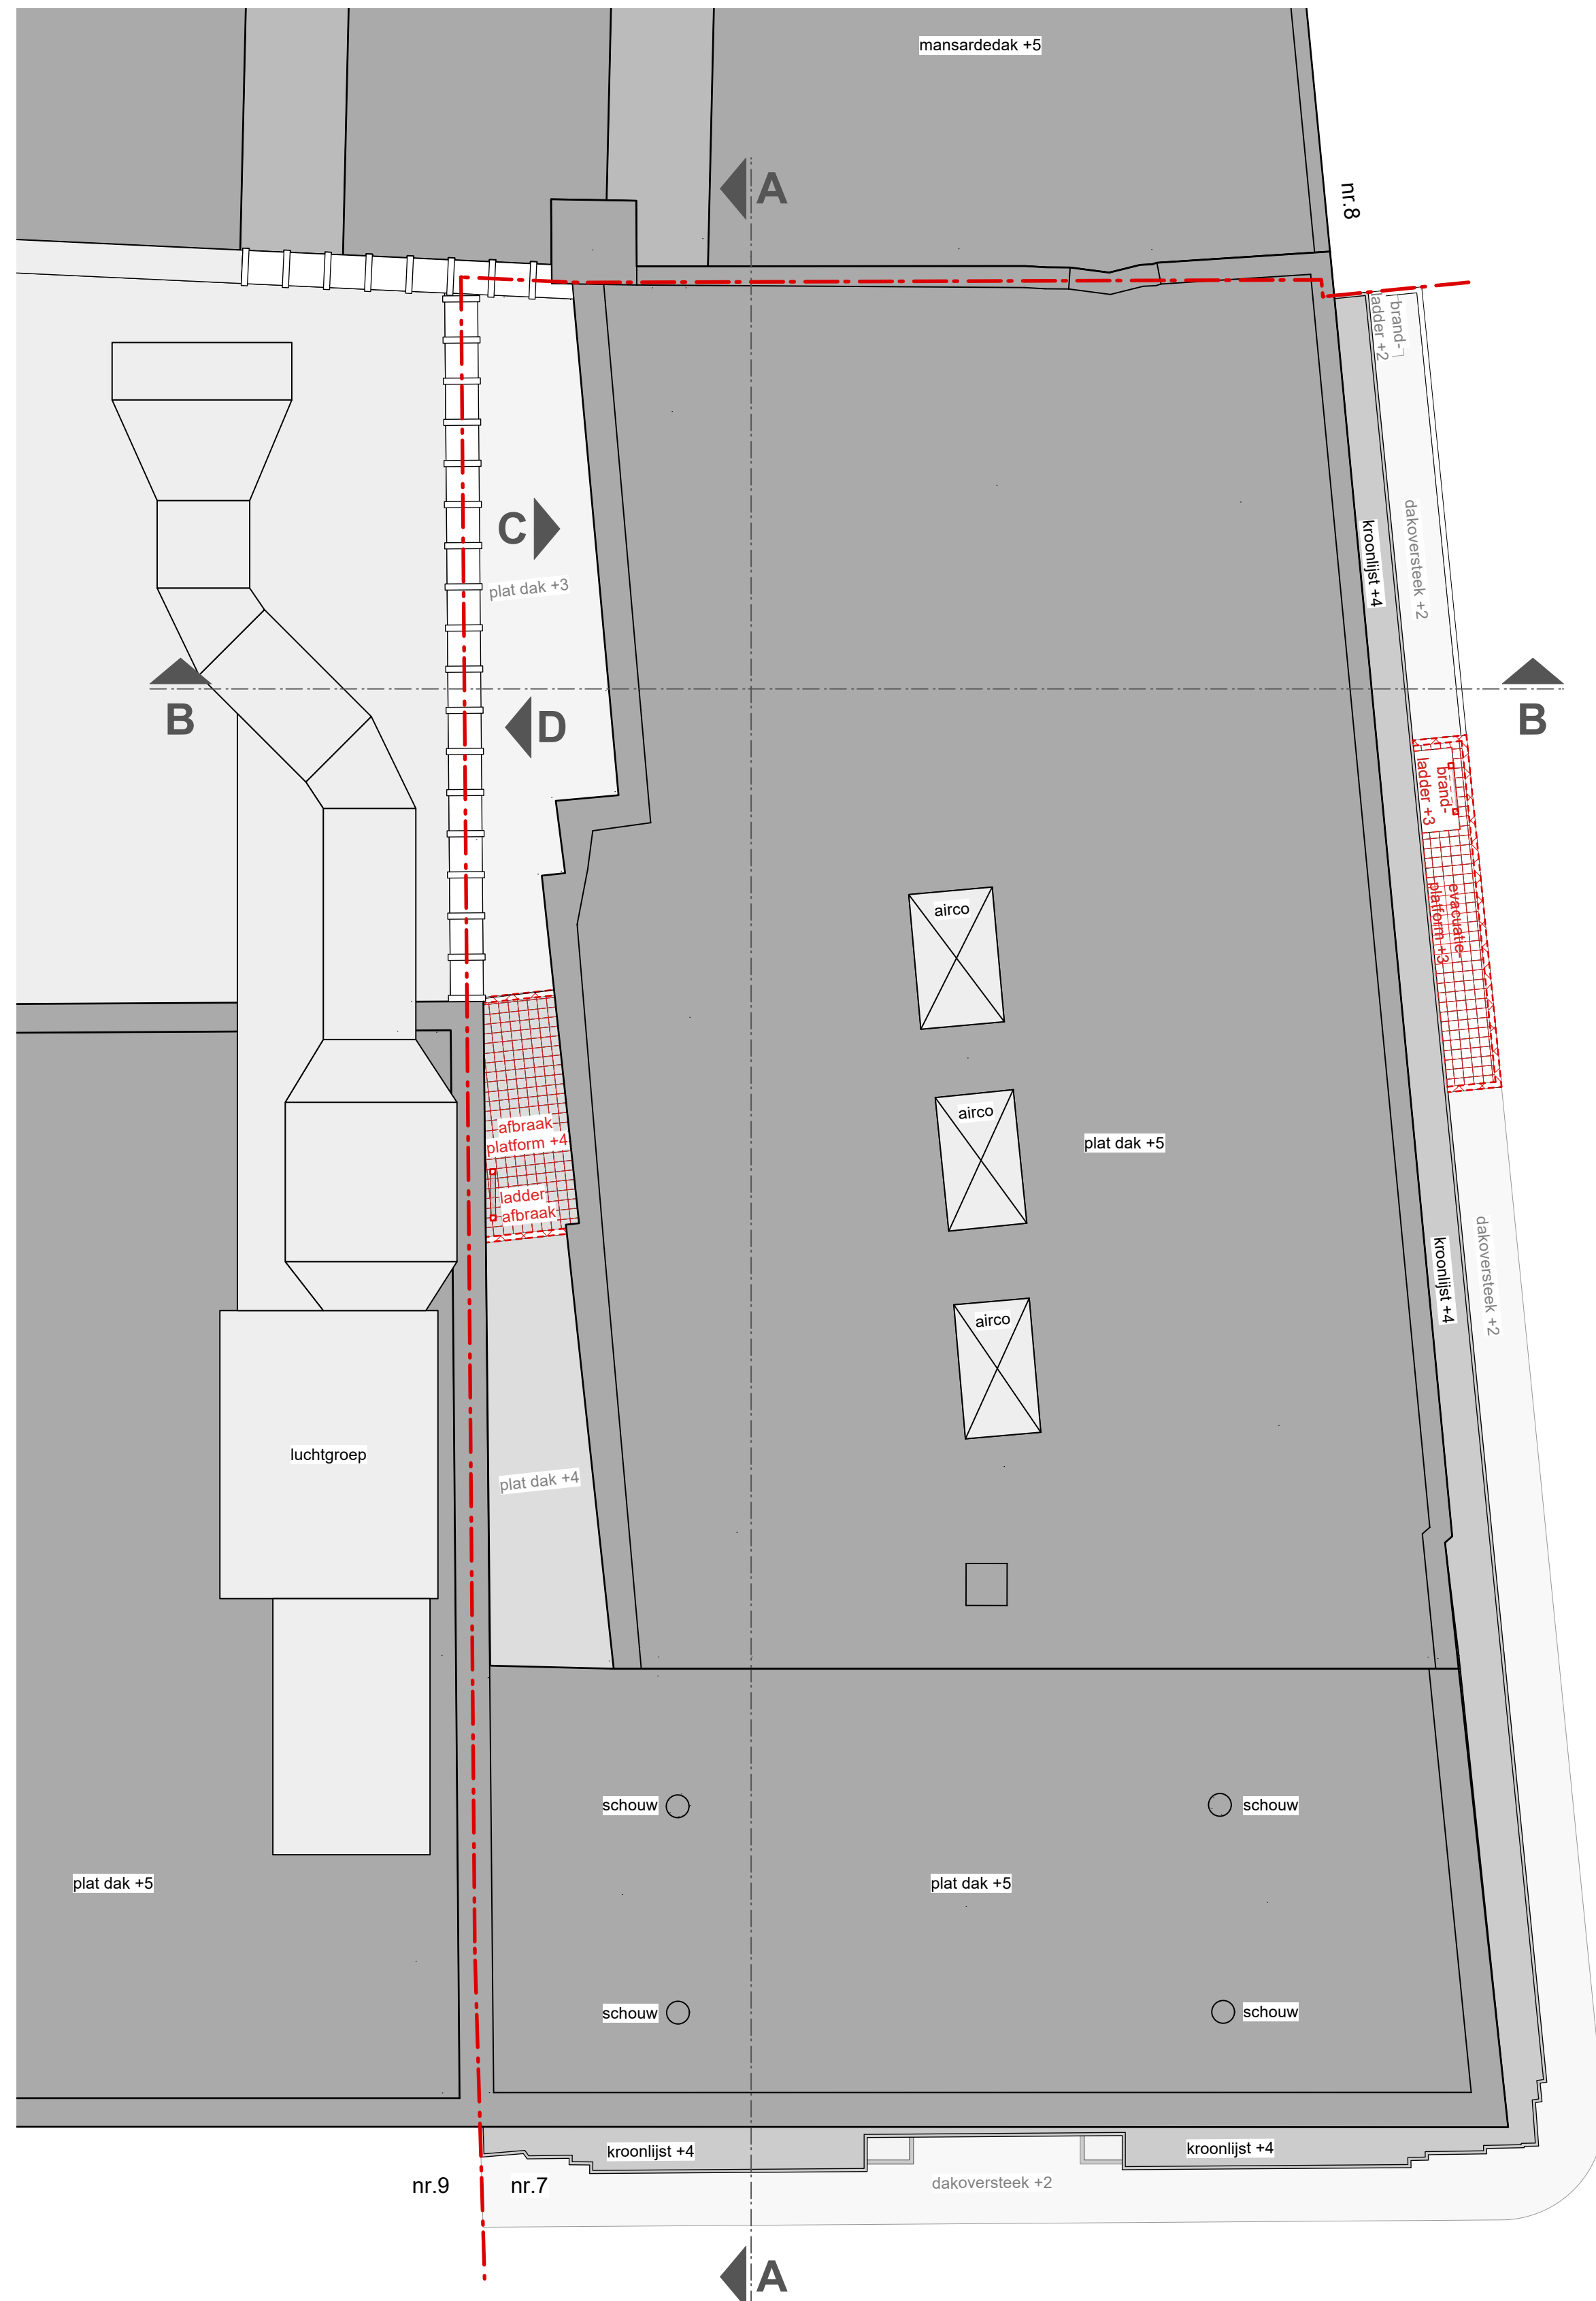

GRONDPLAN - DAKPLAN