


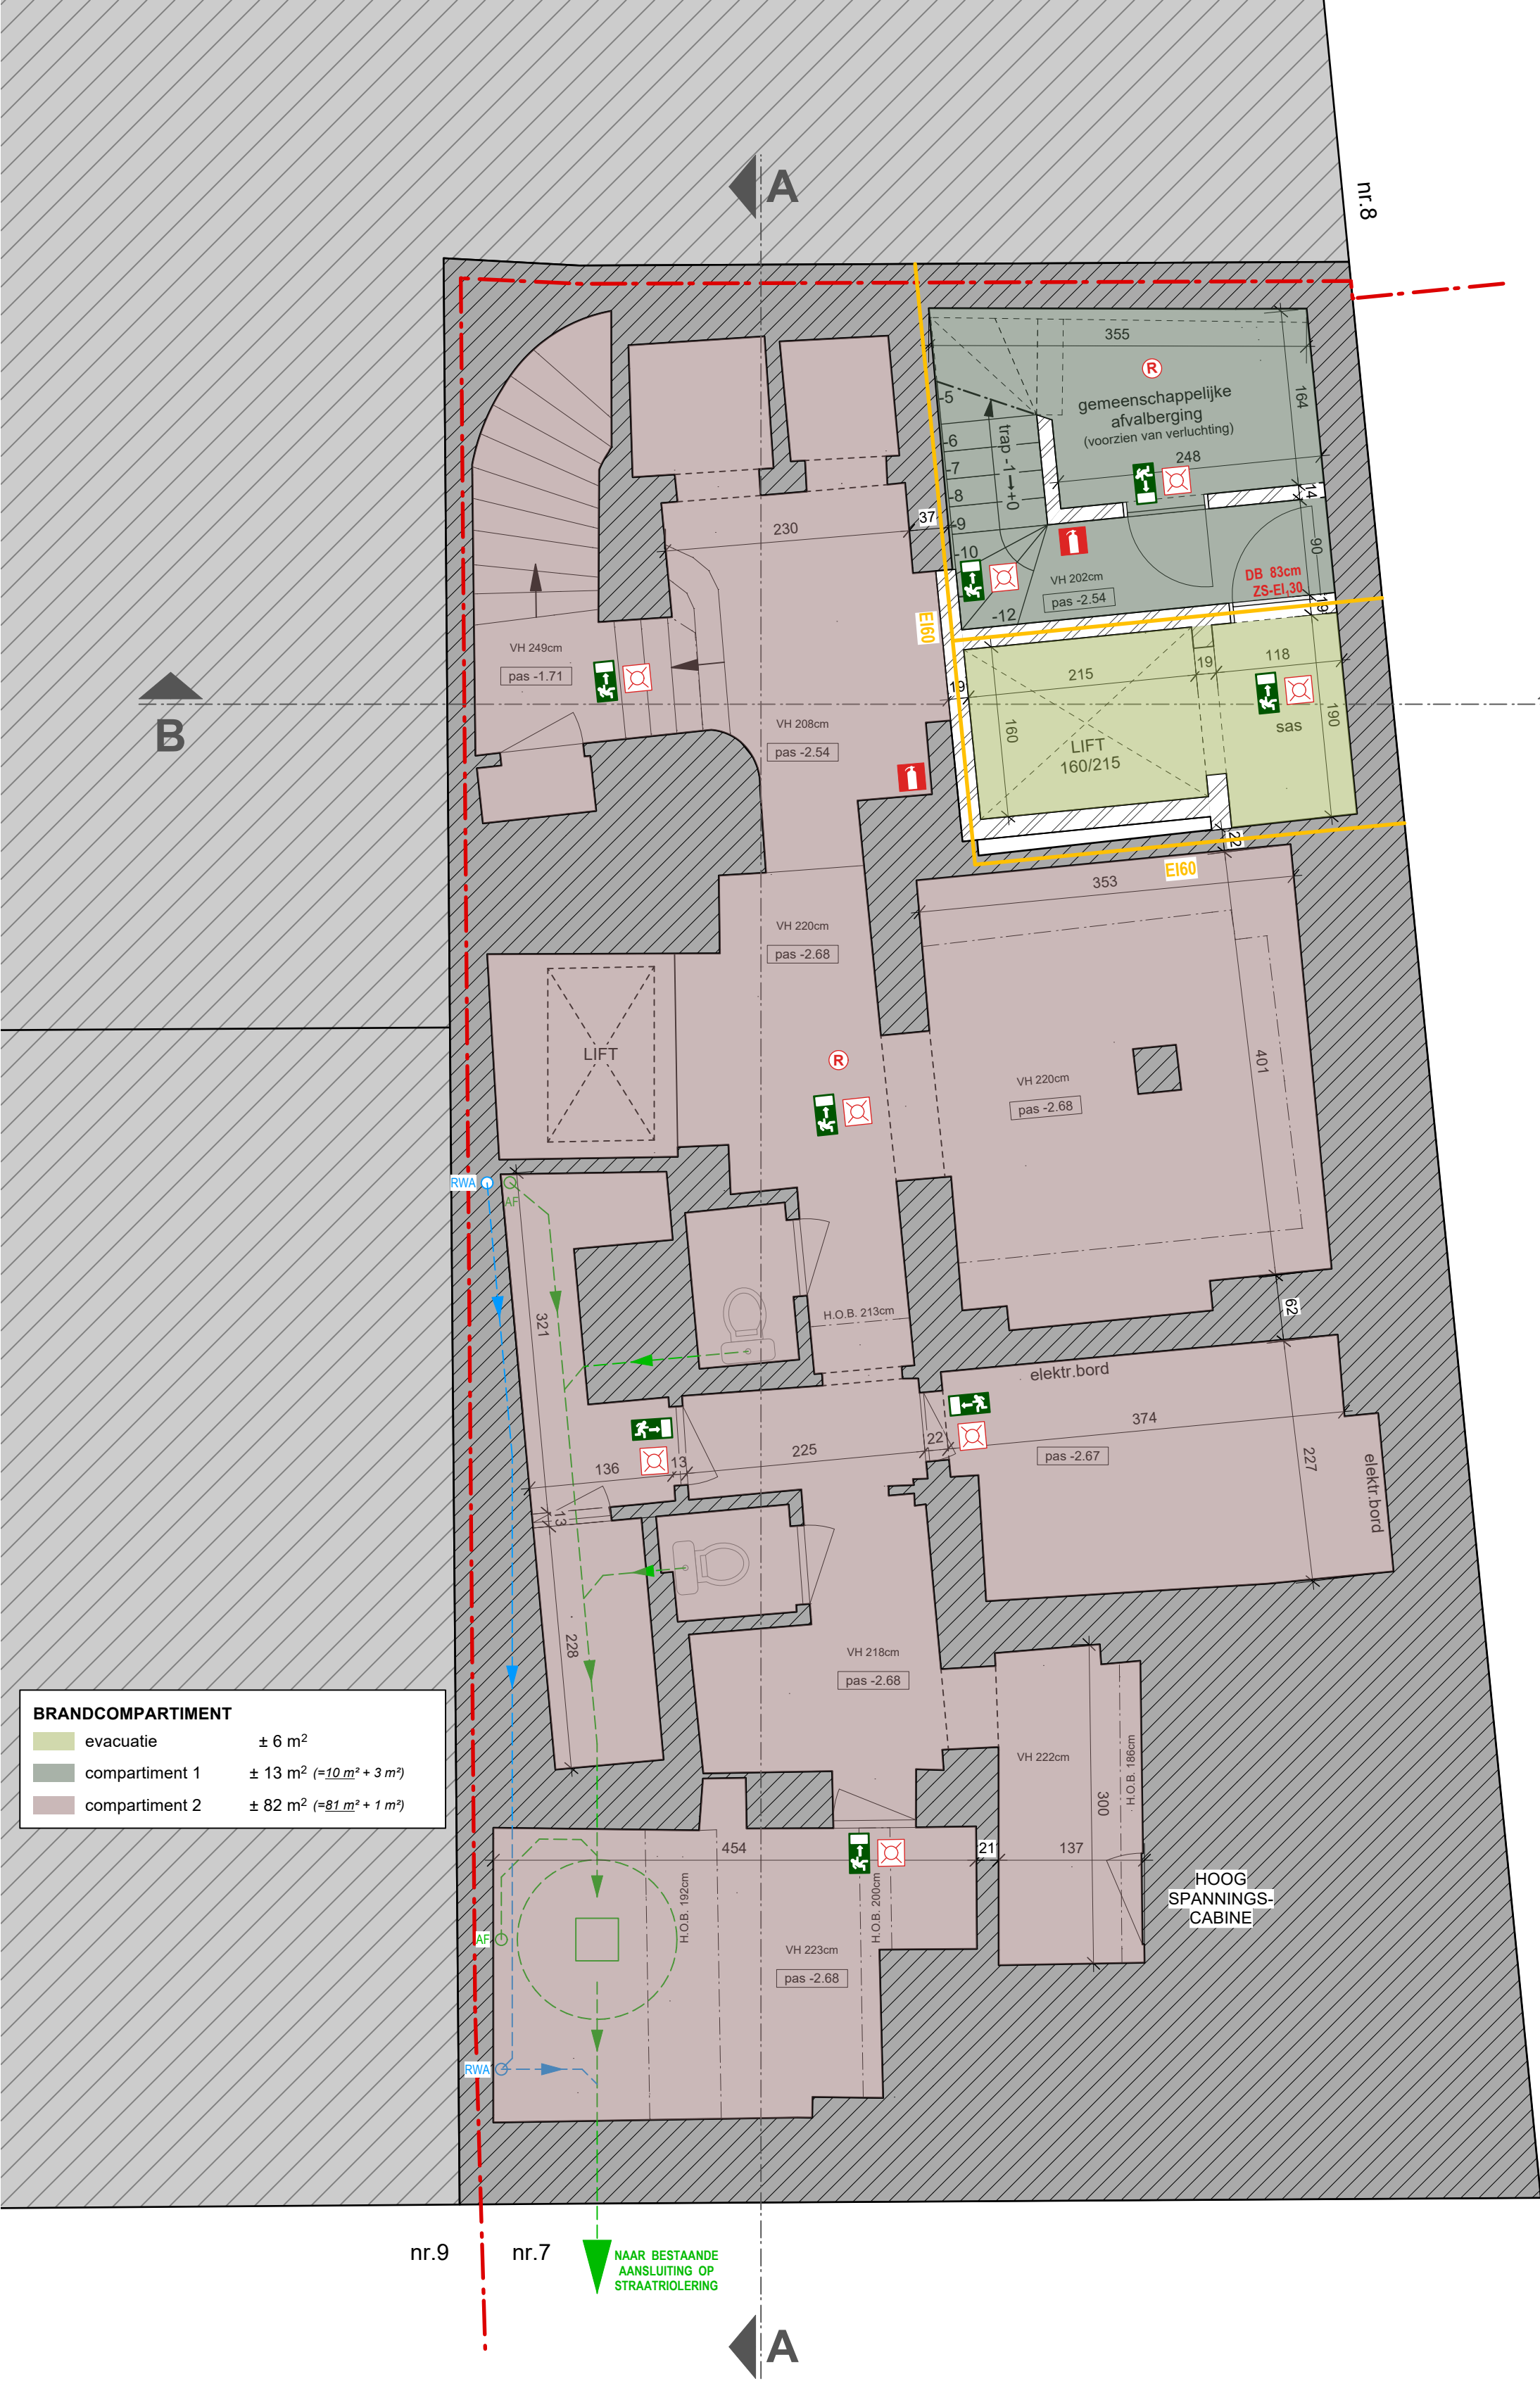

BRANDCOMPARTIMENT	
evacuatie	± 6 m²
compartiment 1	± 13 m² (=10.m² + 3 m²)
compartiment 2	± 82 m² (=81.m² + 1 m²)

GRONDPLAN - KELDERPLAN BRANDWEER