


FACADE AVANT

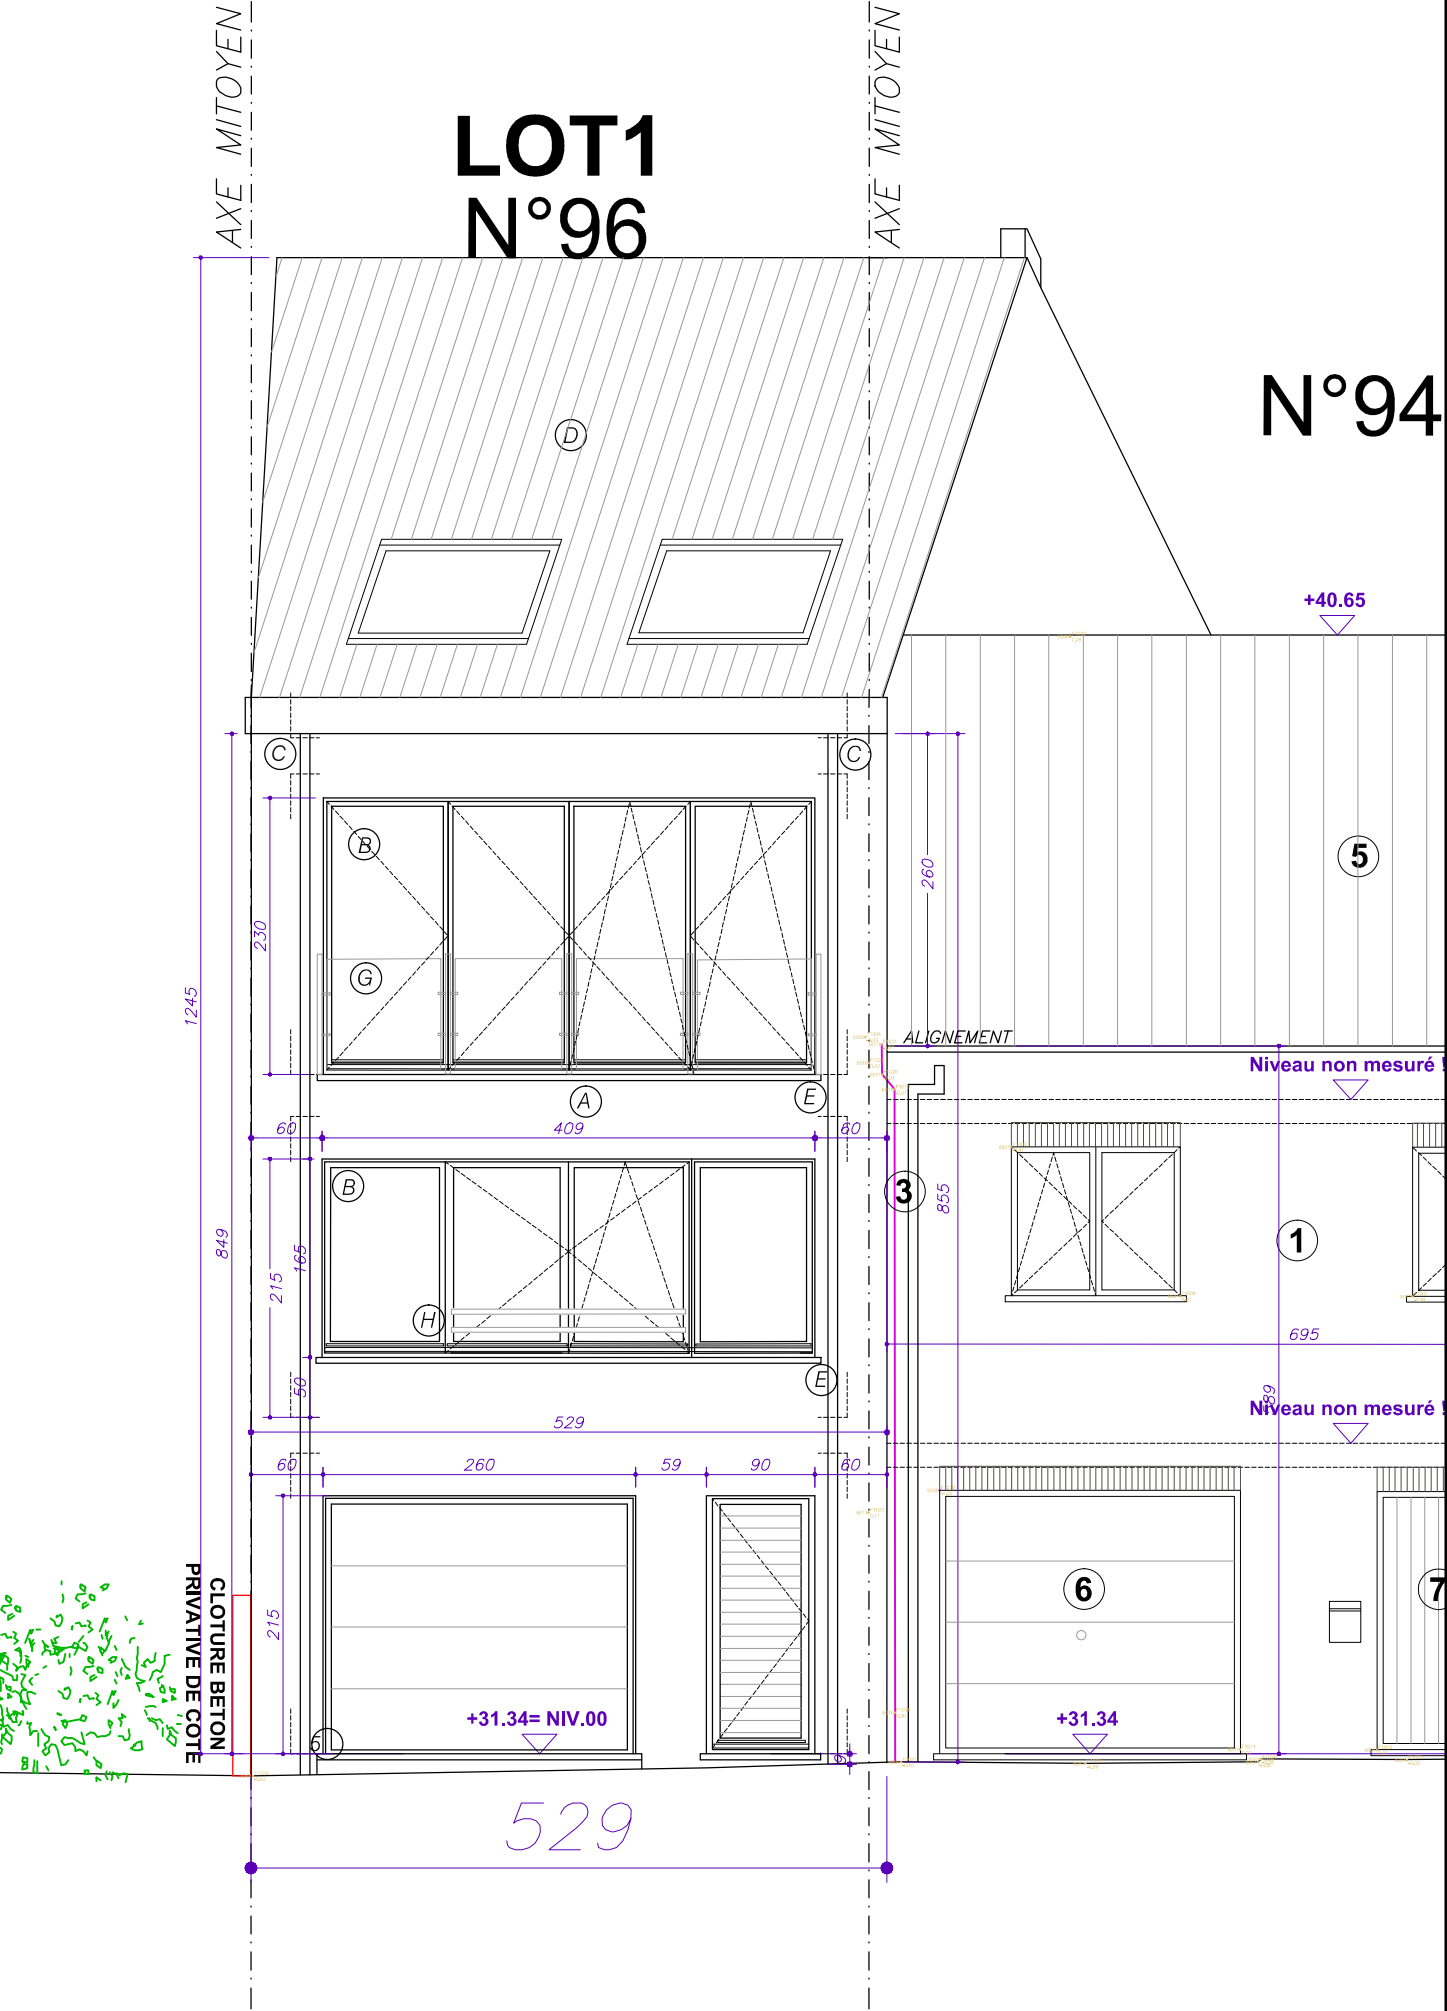

FACADE ARRIERE

