




COUPE AA _ SITUATION EXISTANTE
DOORSNEDE AA _ BESTAANDE TOESTAND

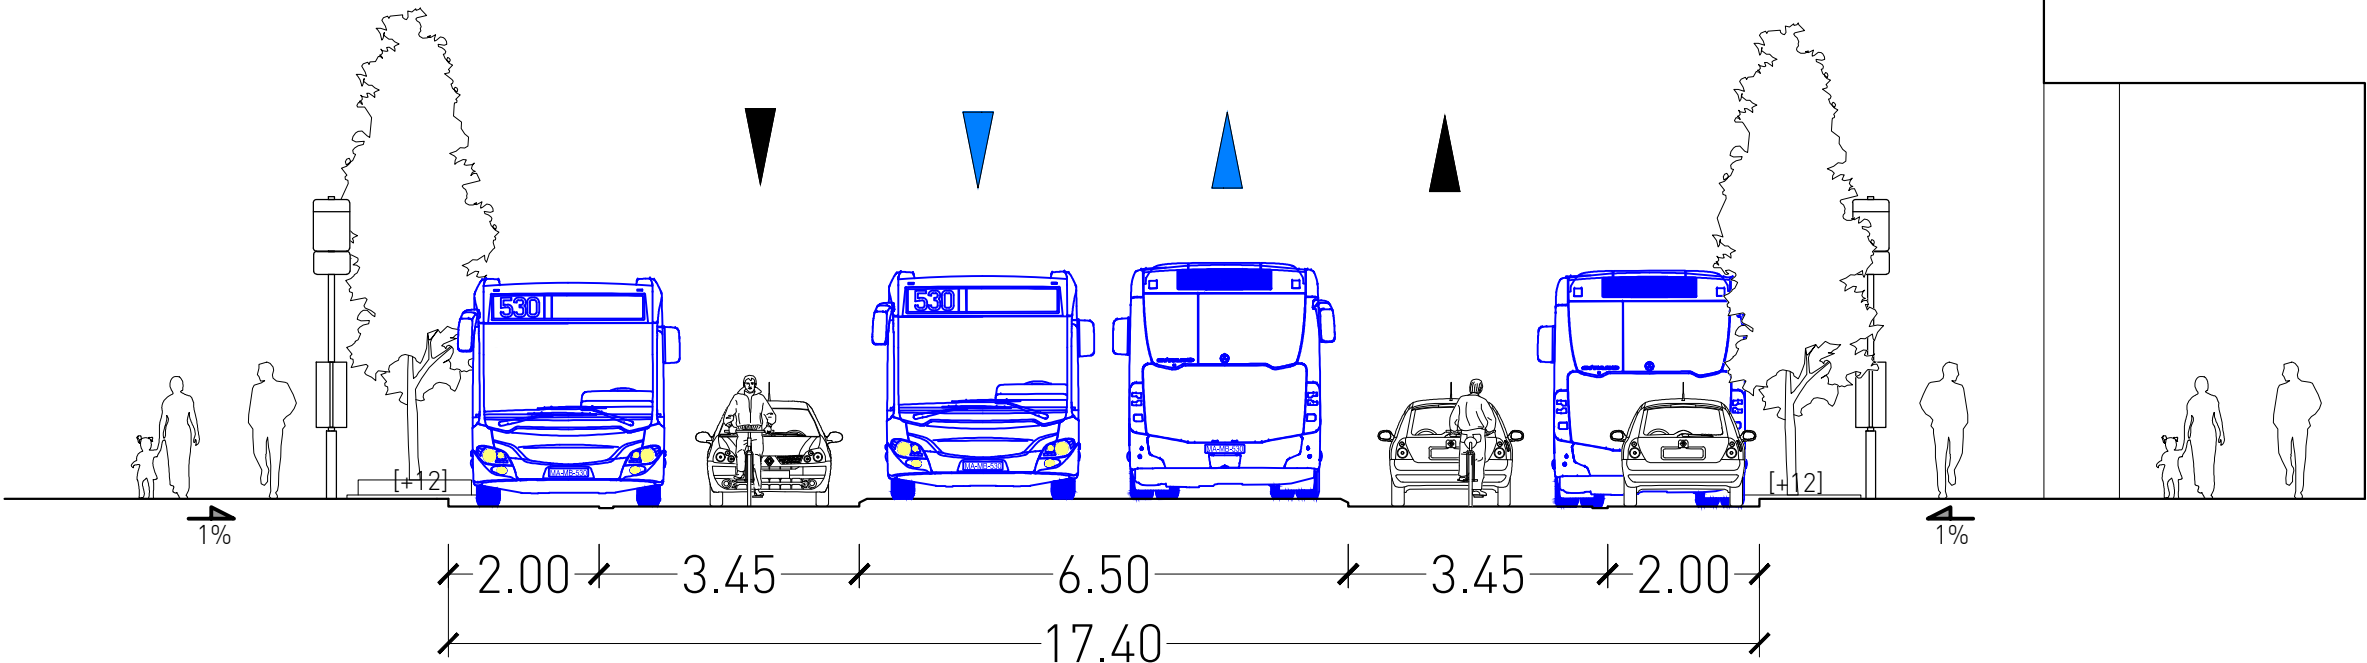


COUPE AA _ SITUATION PROJETEE
DOORSNEDE AA _ GEPLANDE TOESTAND

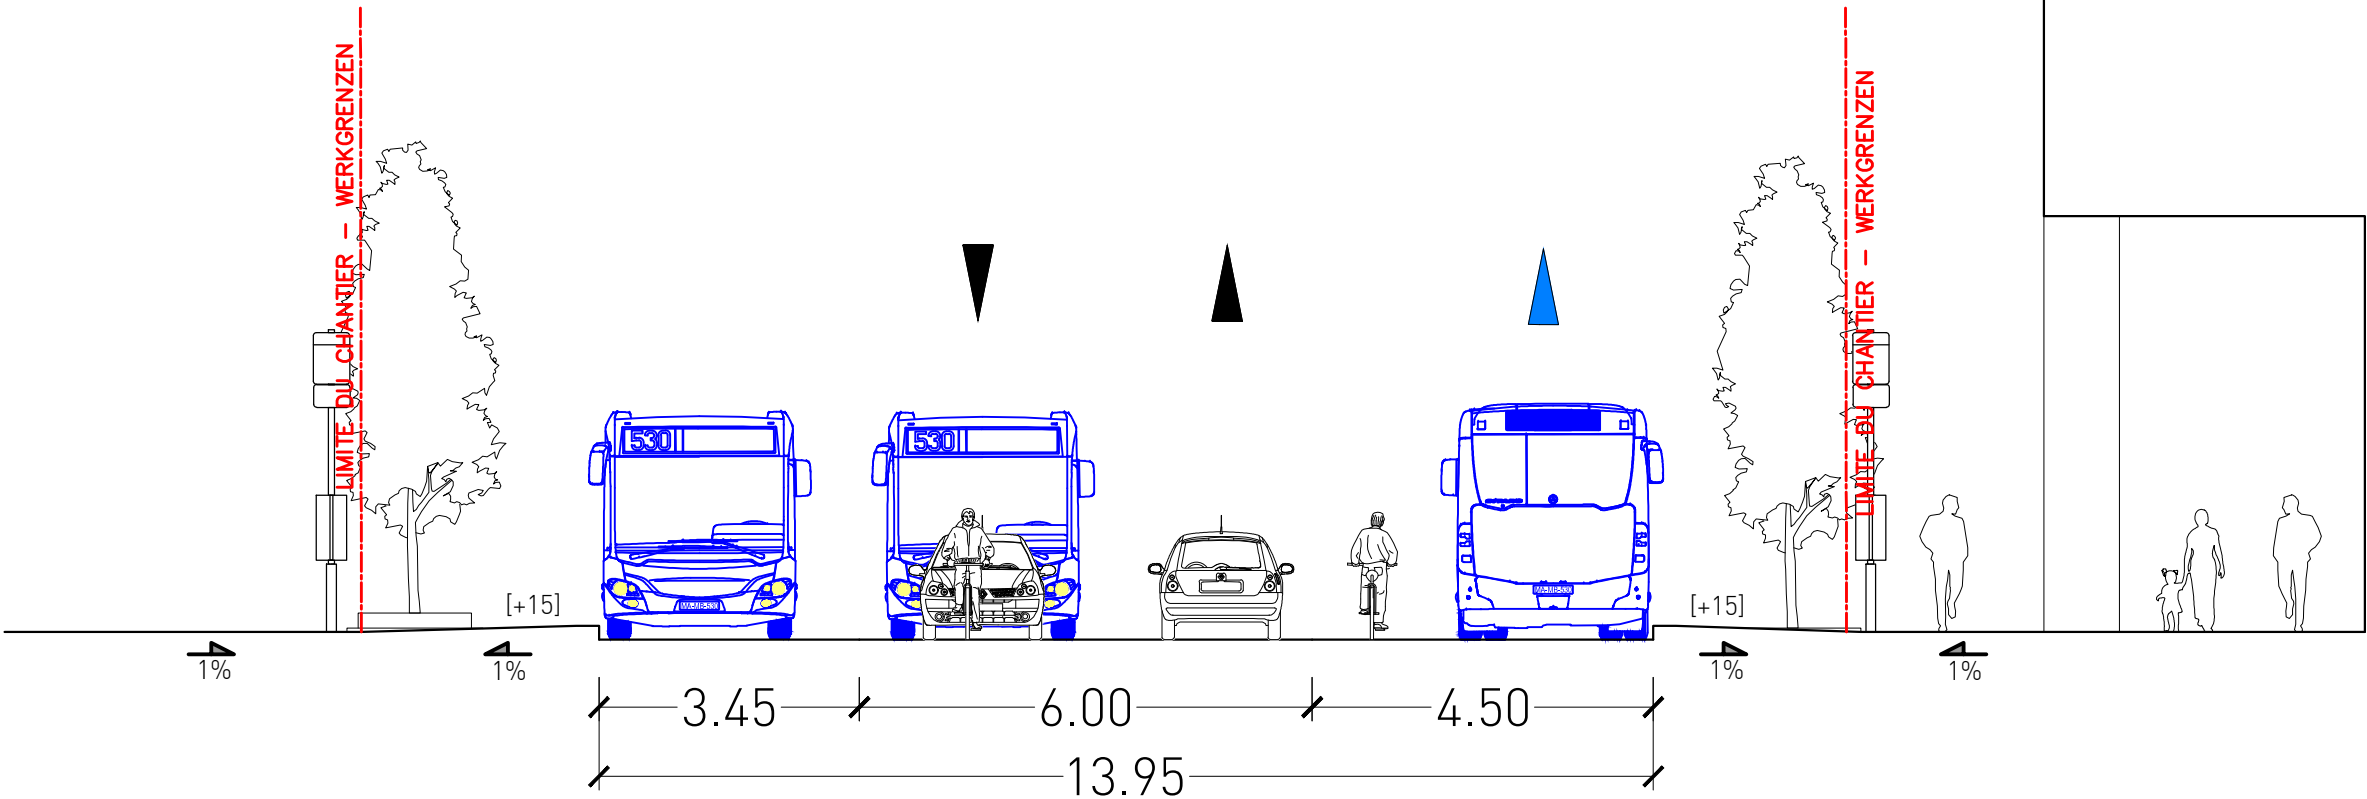


COUPE BB _ SITUATION EXISTANTE
DOORSNEDE BB _ BESTAANDE TOESTAND

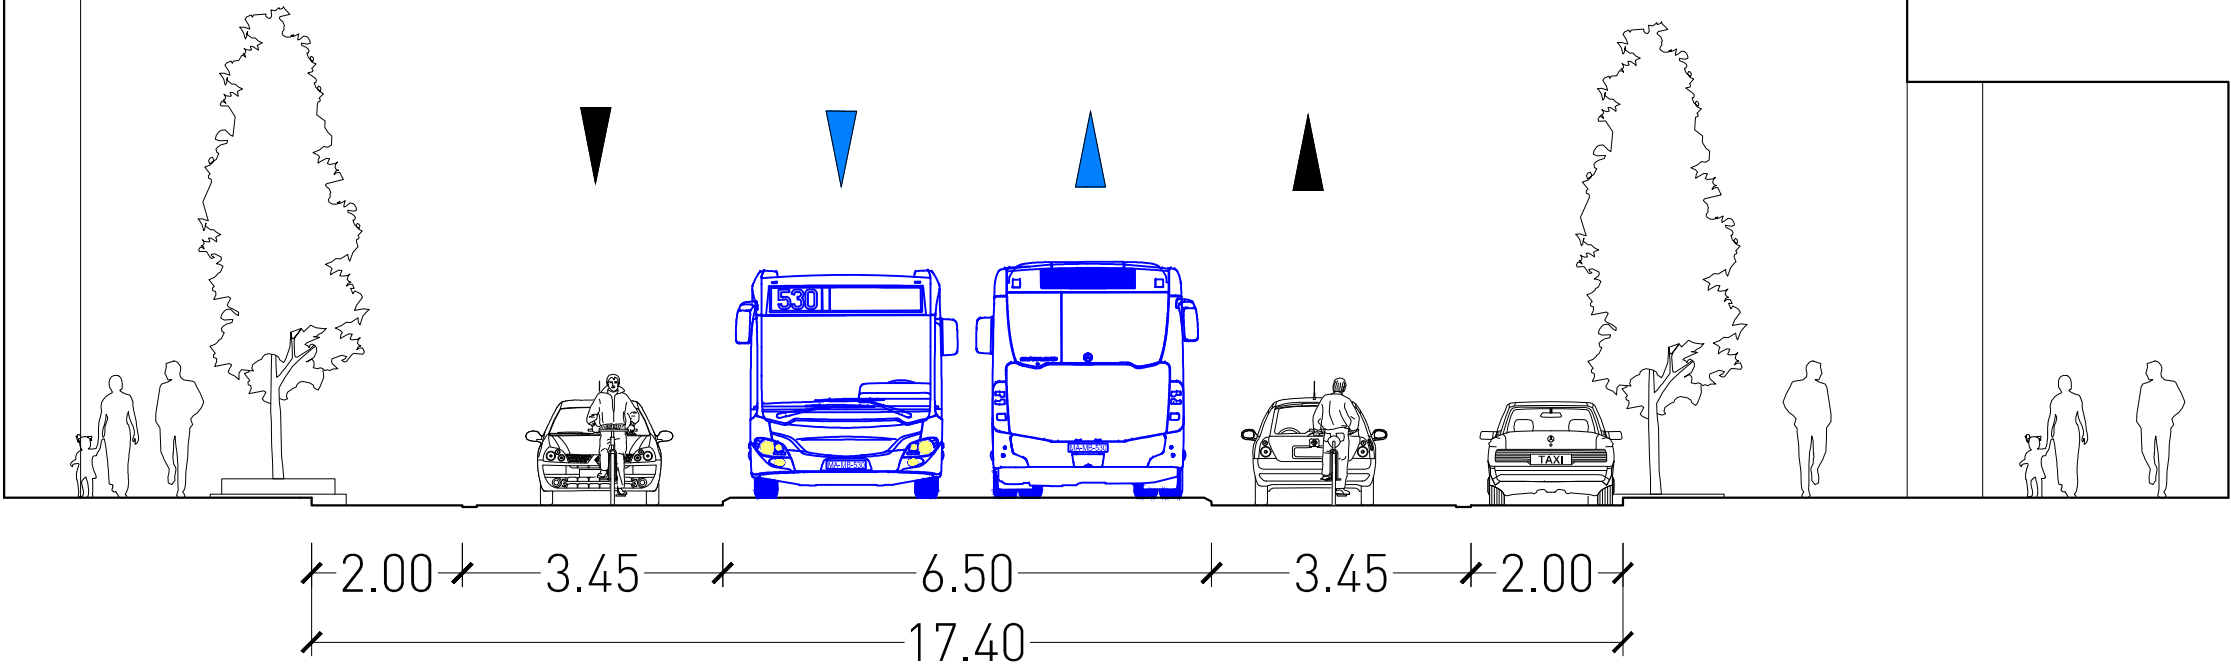


COUPE BB _ SITUATION PROJETEE
DOORSNEDE BB _ GEPLANDE TOESTAND

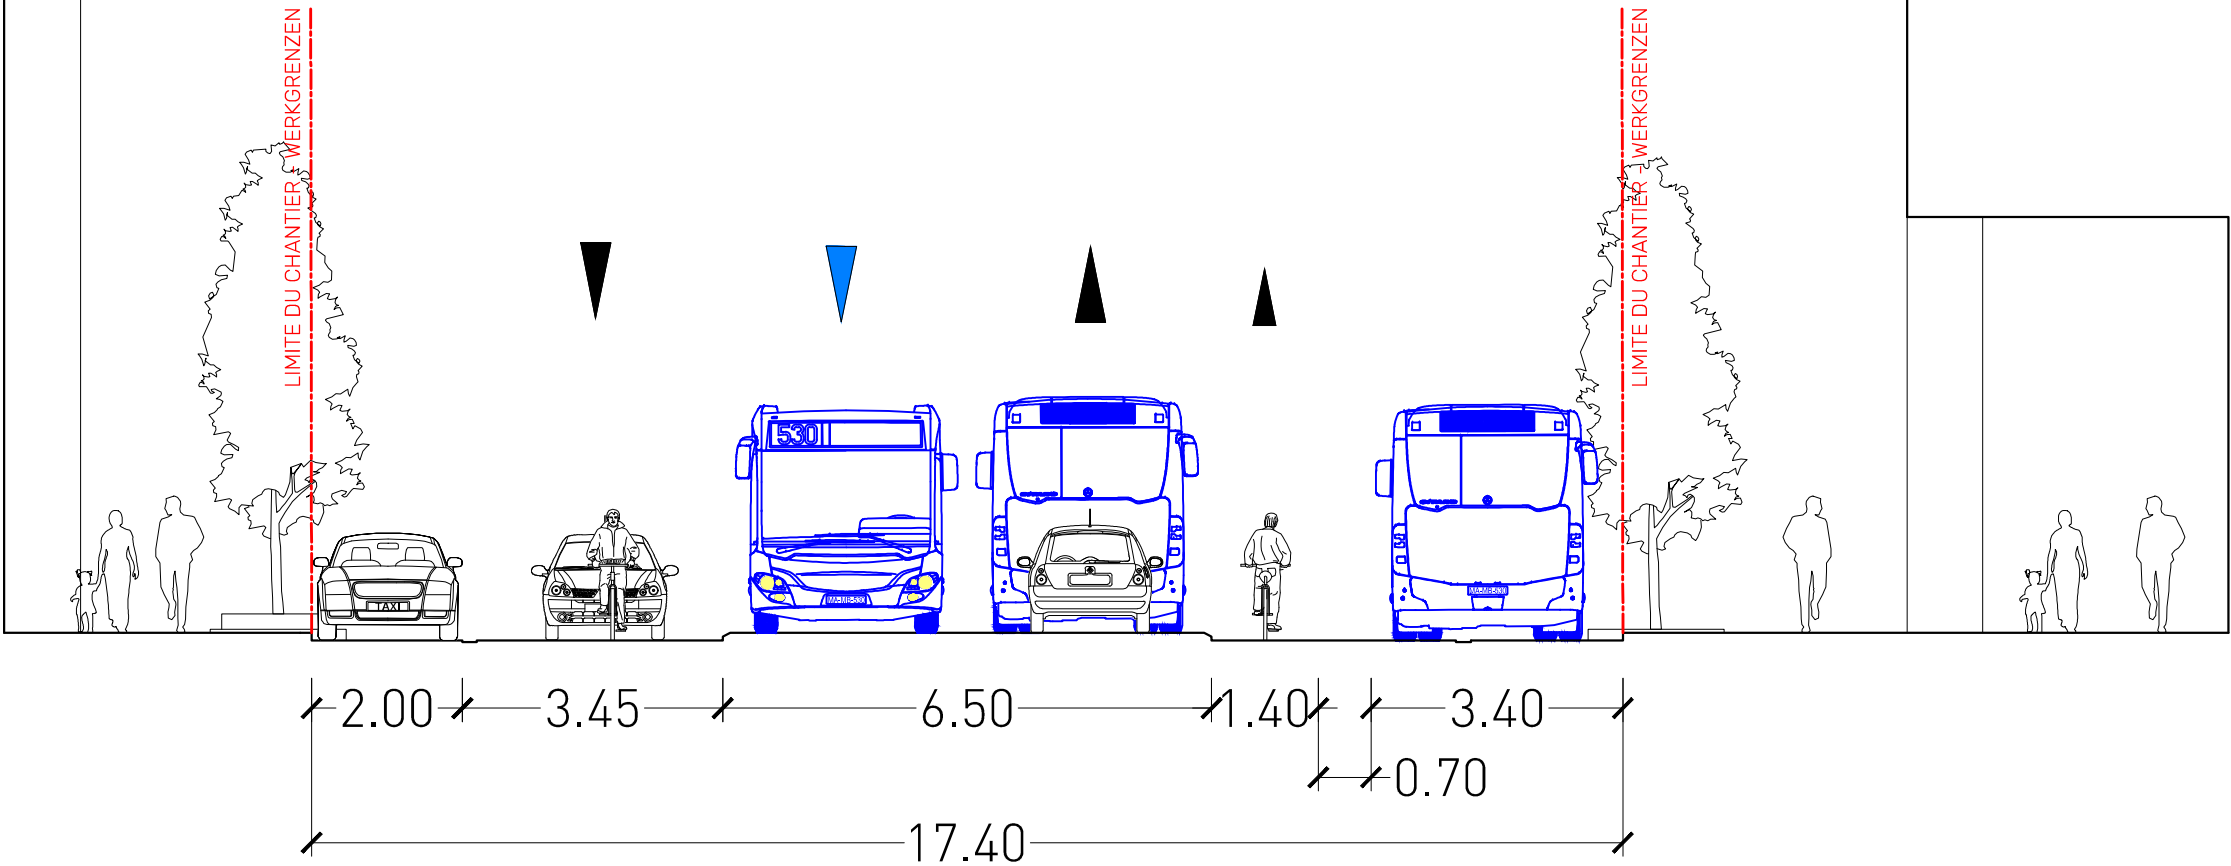


COUPE CC _ SITUATION EXISTANTE
DOORSNEDE CC _ BESTAANDE TOESTAND

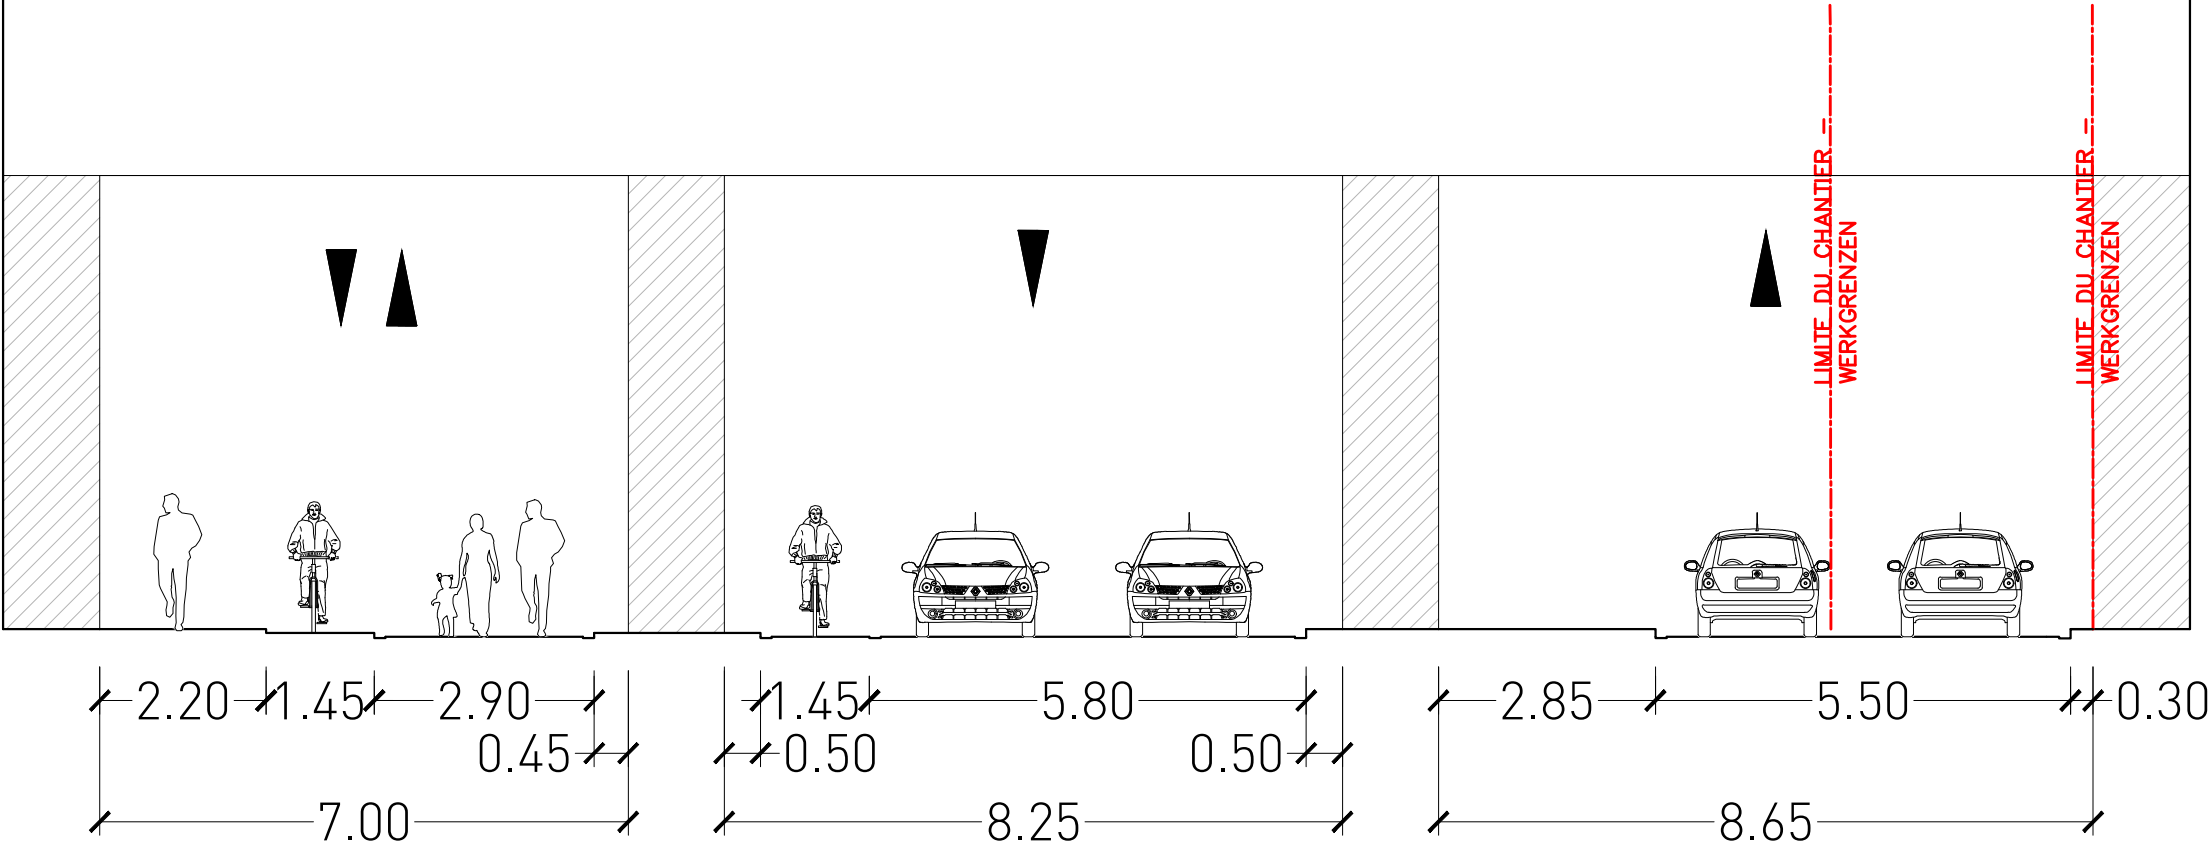

COUPE CC _ SITUATION PROJETEE
DOORSNEDE CC _ GEPLANDE TOESTAND

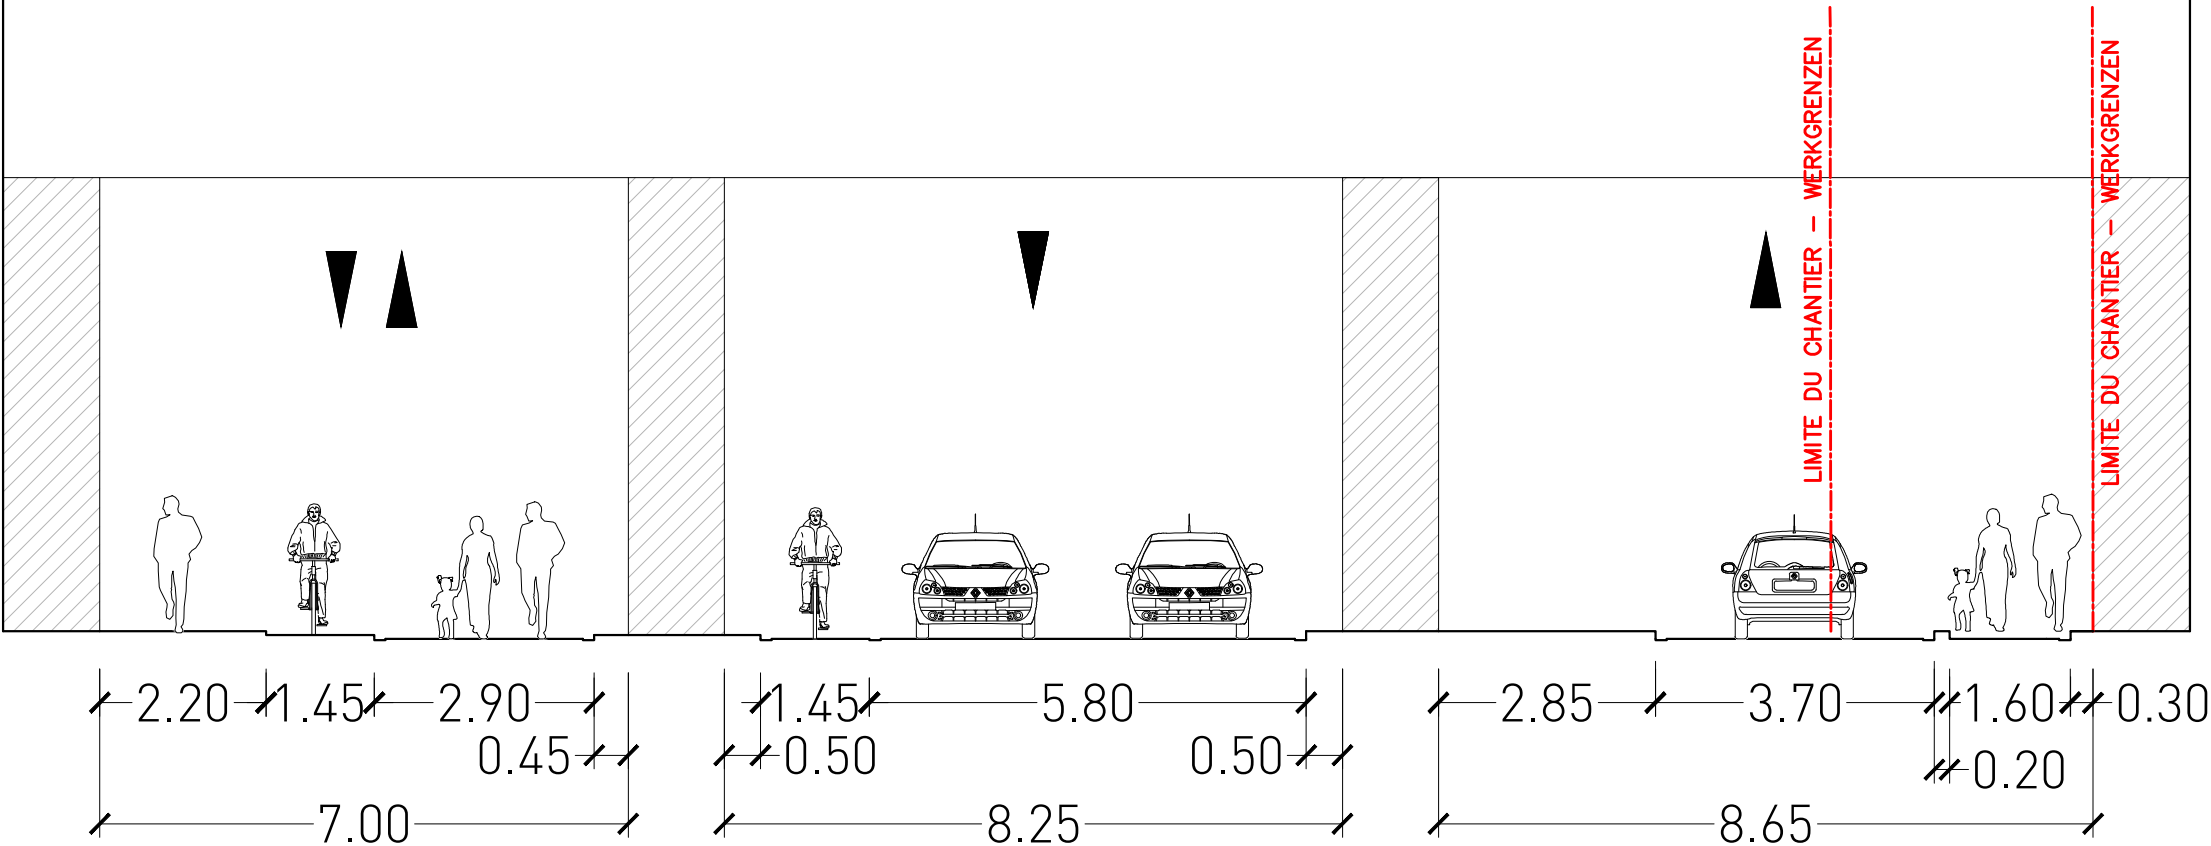

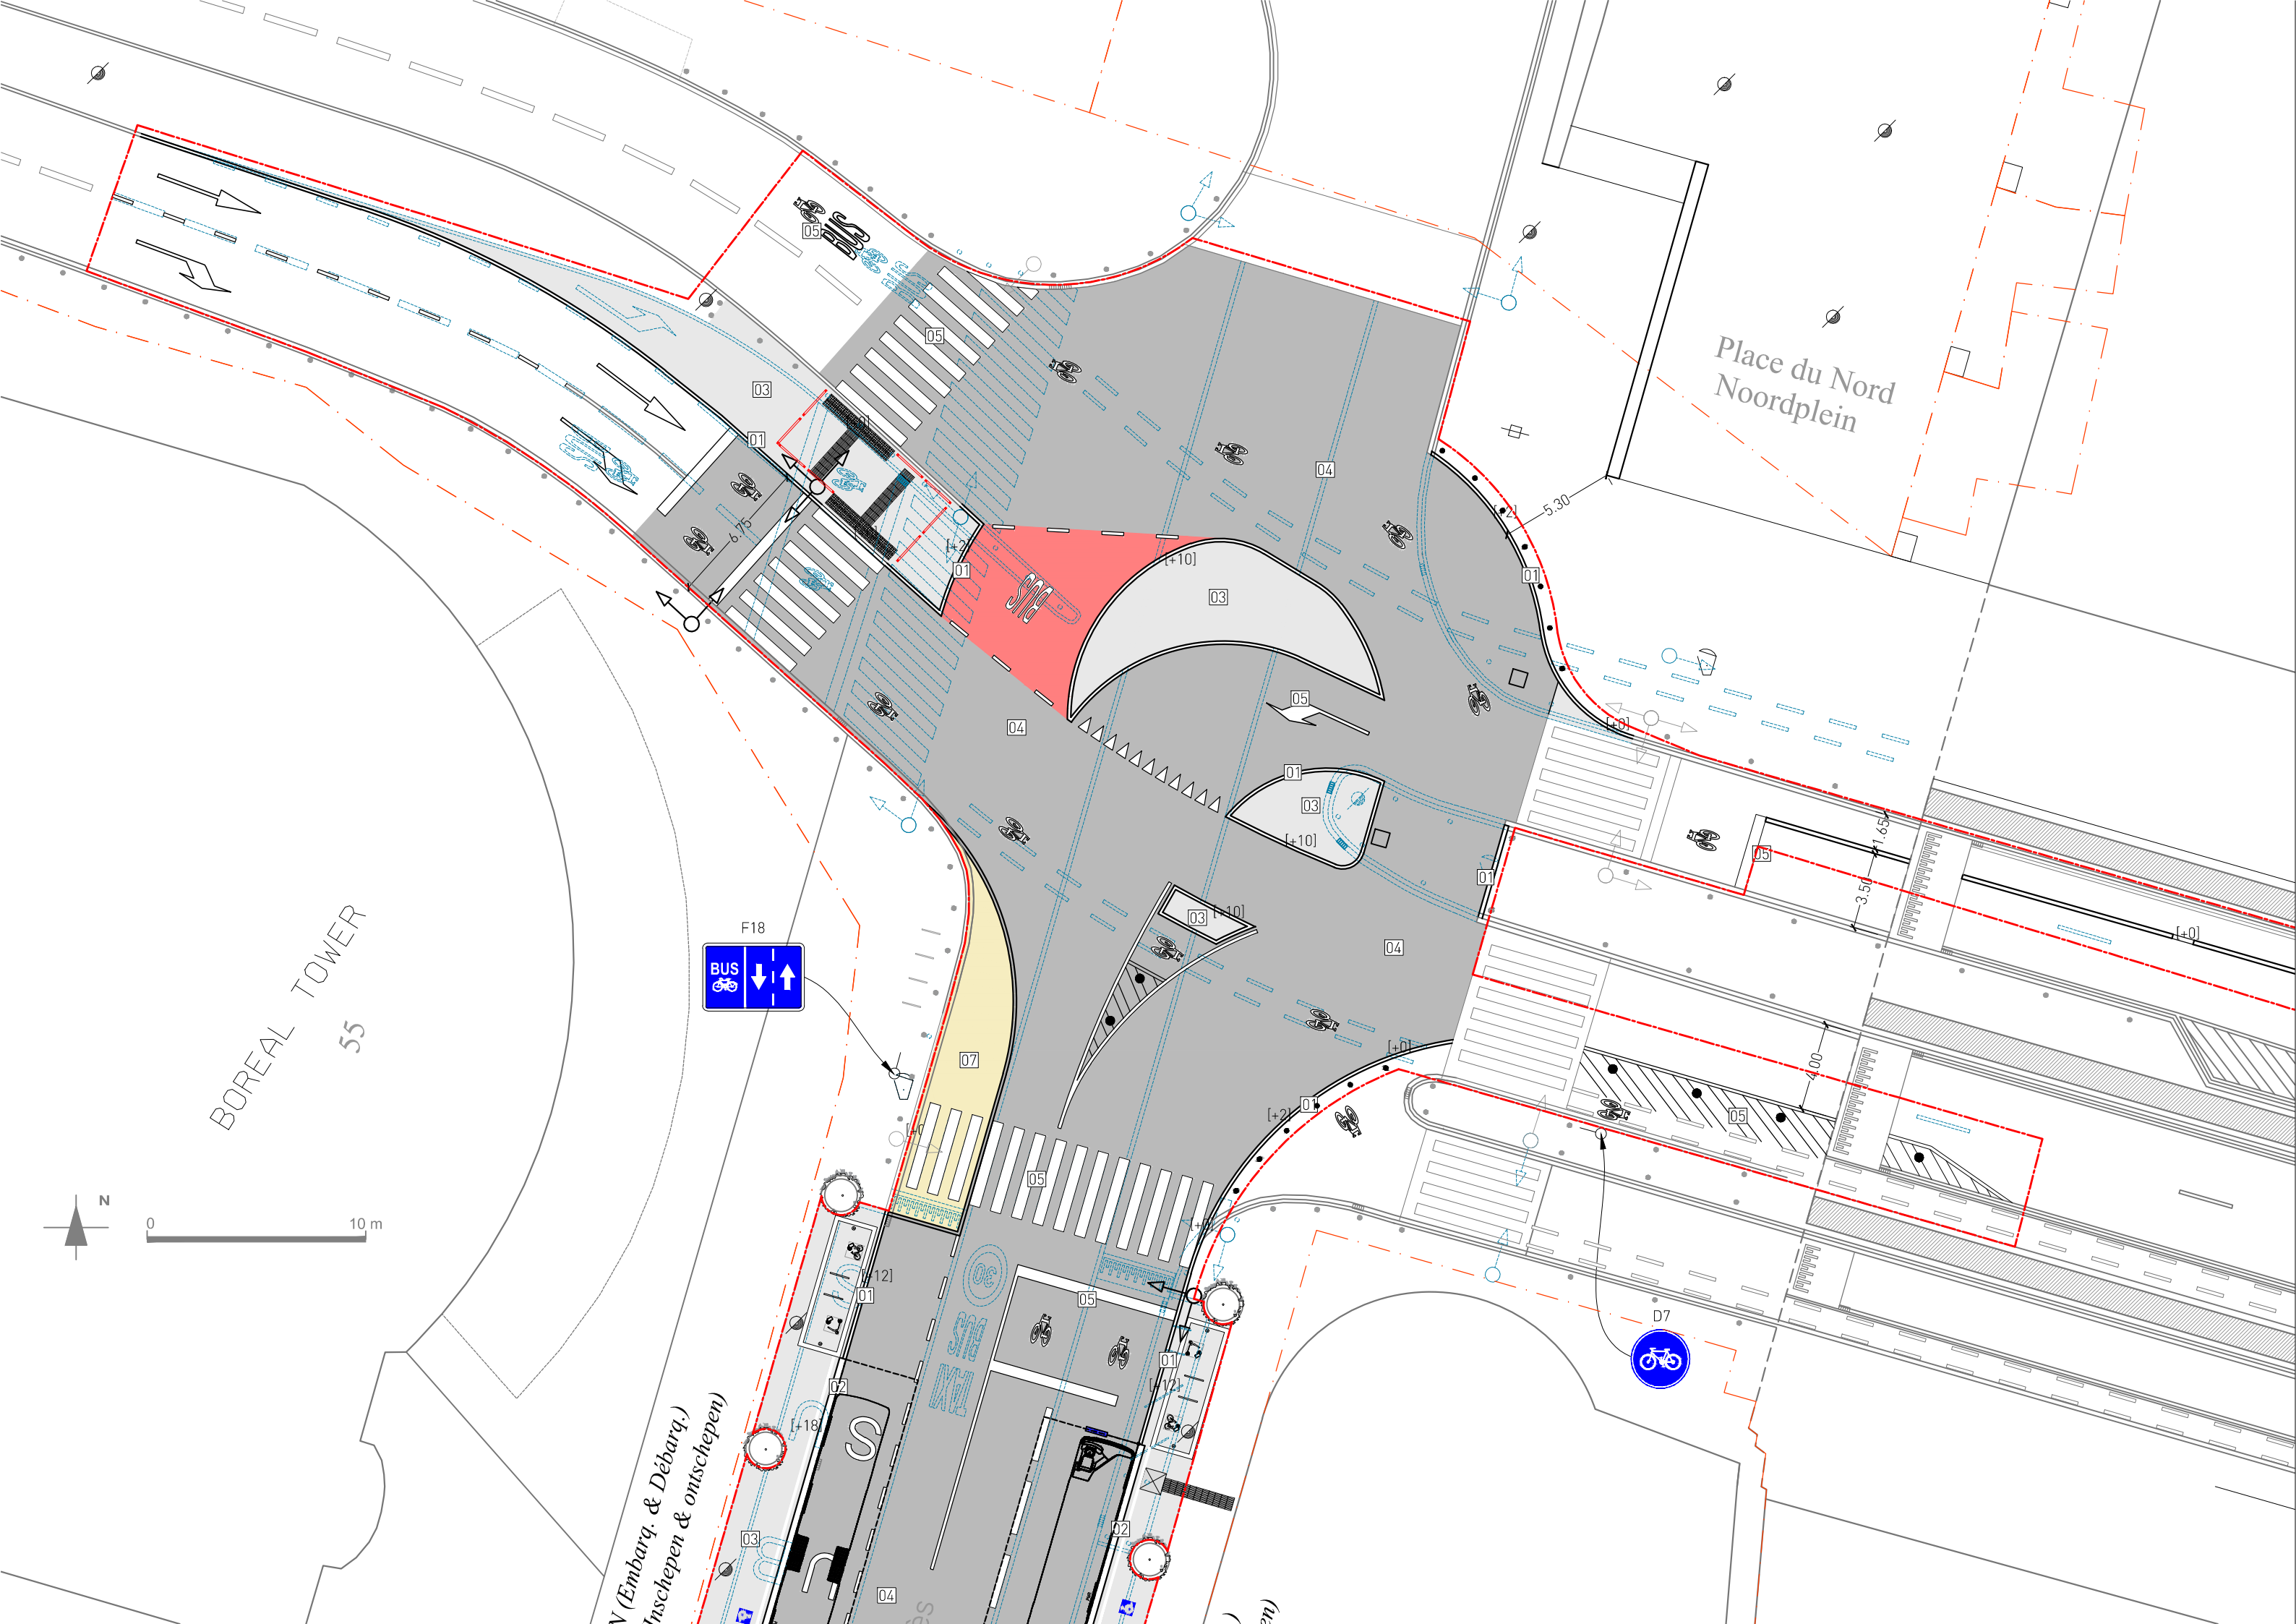

Place du Nord
Noordplein

BOREAL TOWER
55

F18
BUS
↓ ↑

D7

N (Embarq. & Débarq.)
Inschepen & ontschepen

N
0 10 m

