


PRL BXL_1

Horizontale schaal: 1/100
Verticale schaal: 1/500
Referentievlak: 90.00m (T.A.W.)

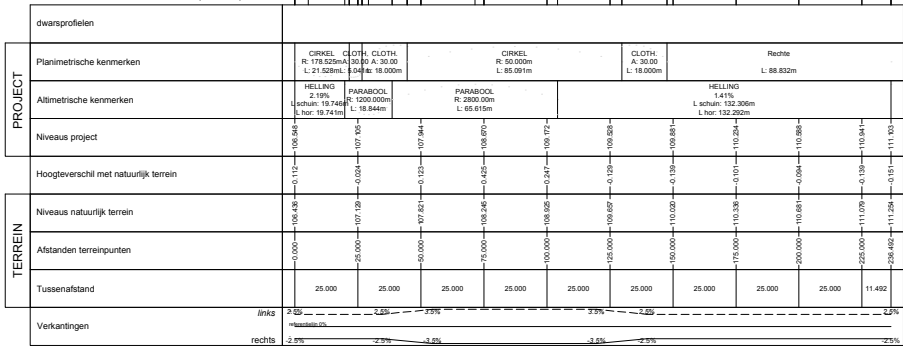

PRL BXL_2

Horizontale schaal: 1/1000
Verticale schaal: 1/500
Referentievlak: 80.00m (T.A.W.)

