




+02

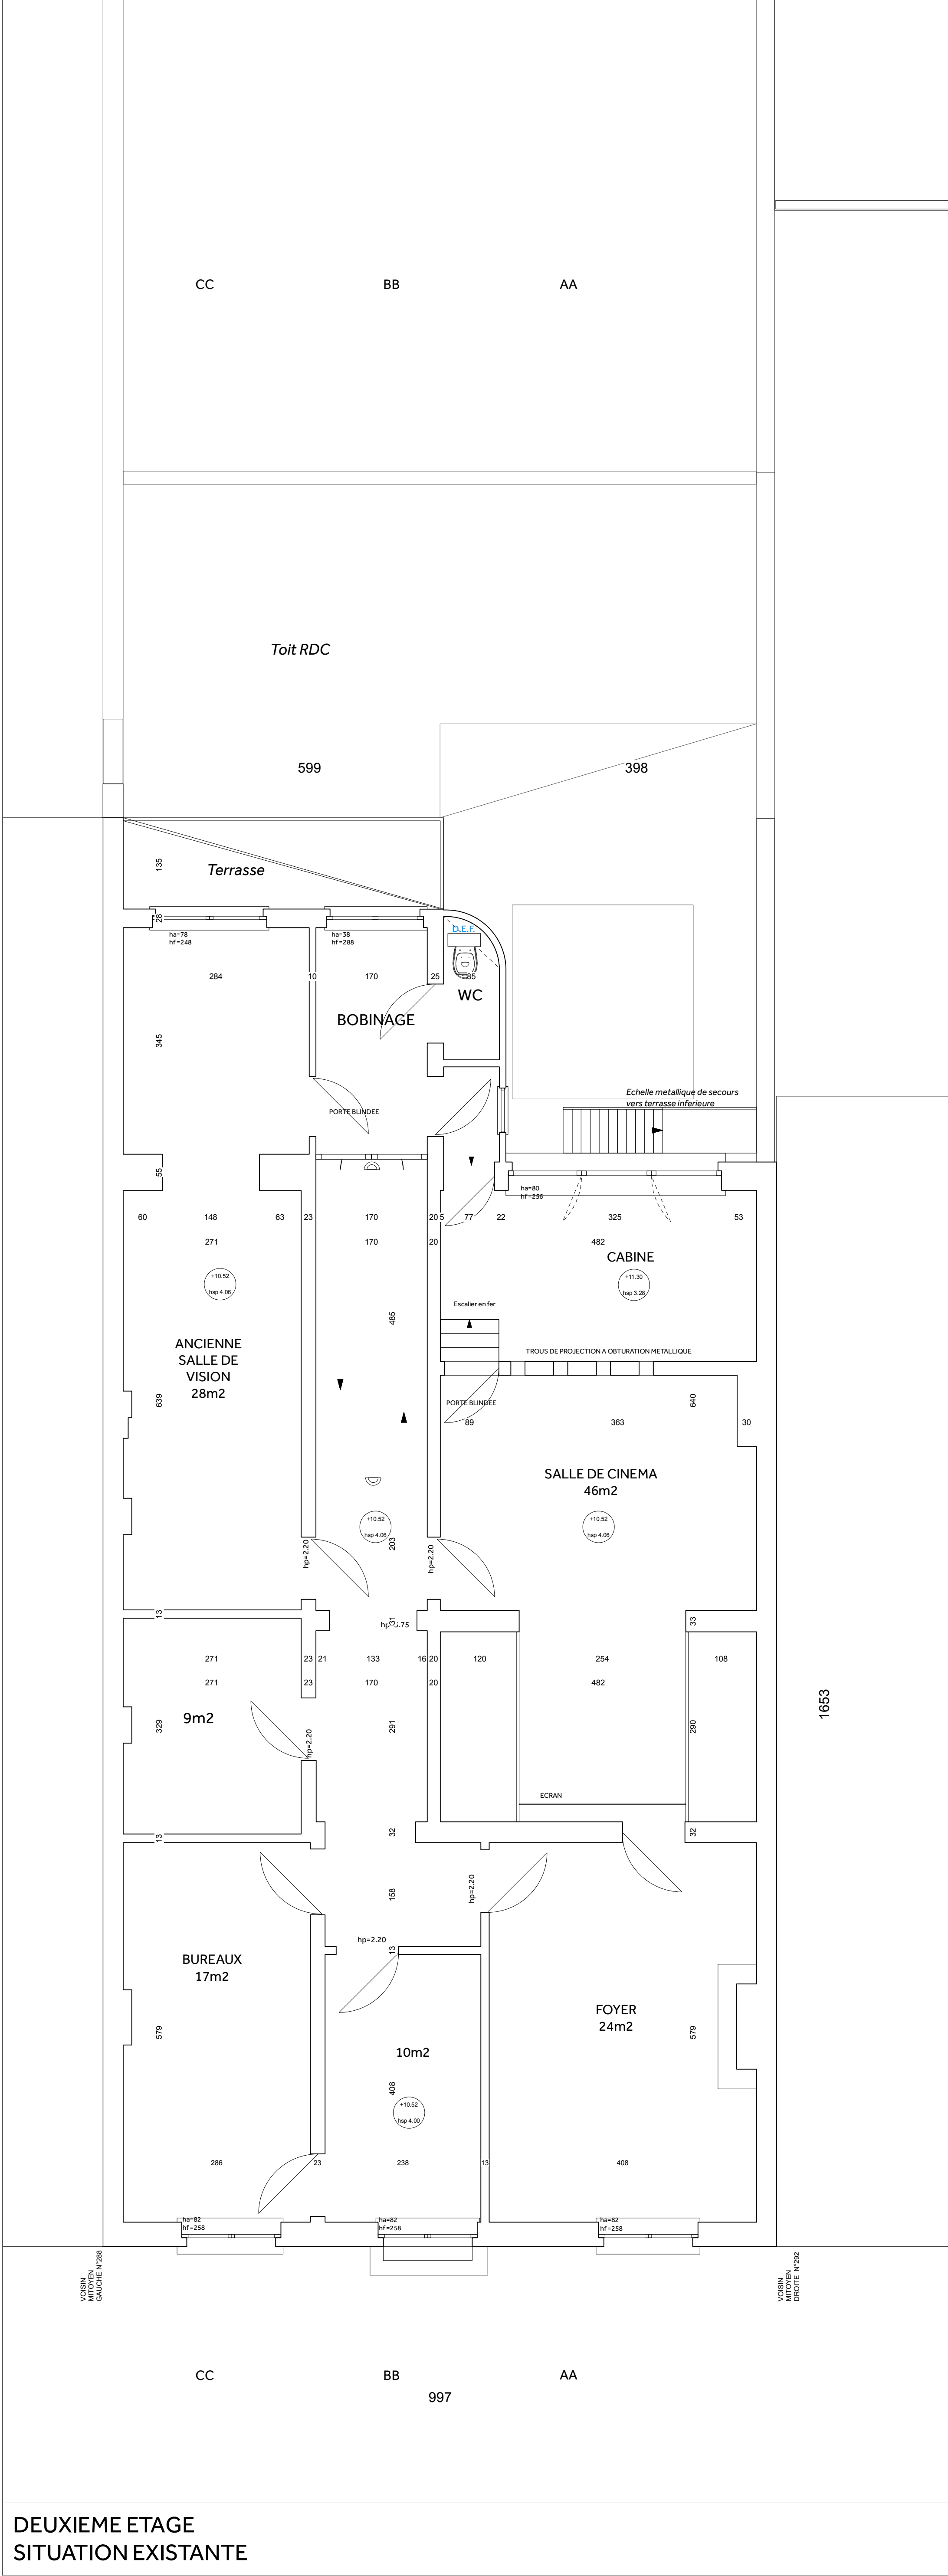


+03

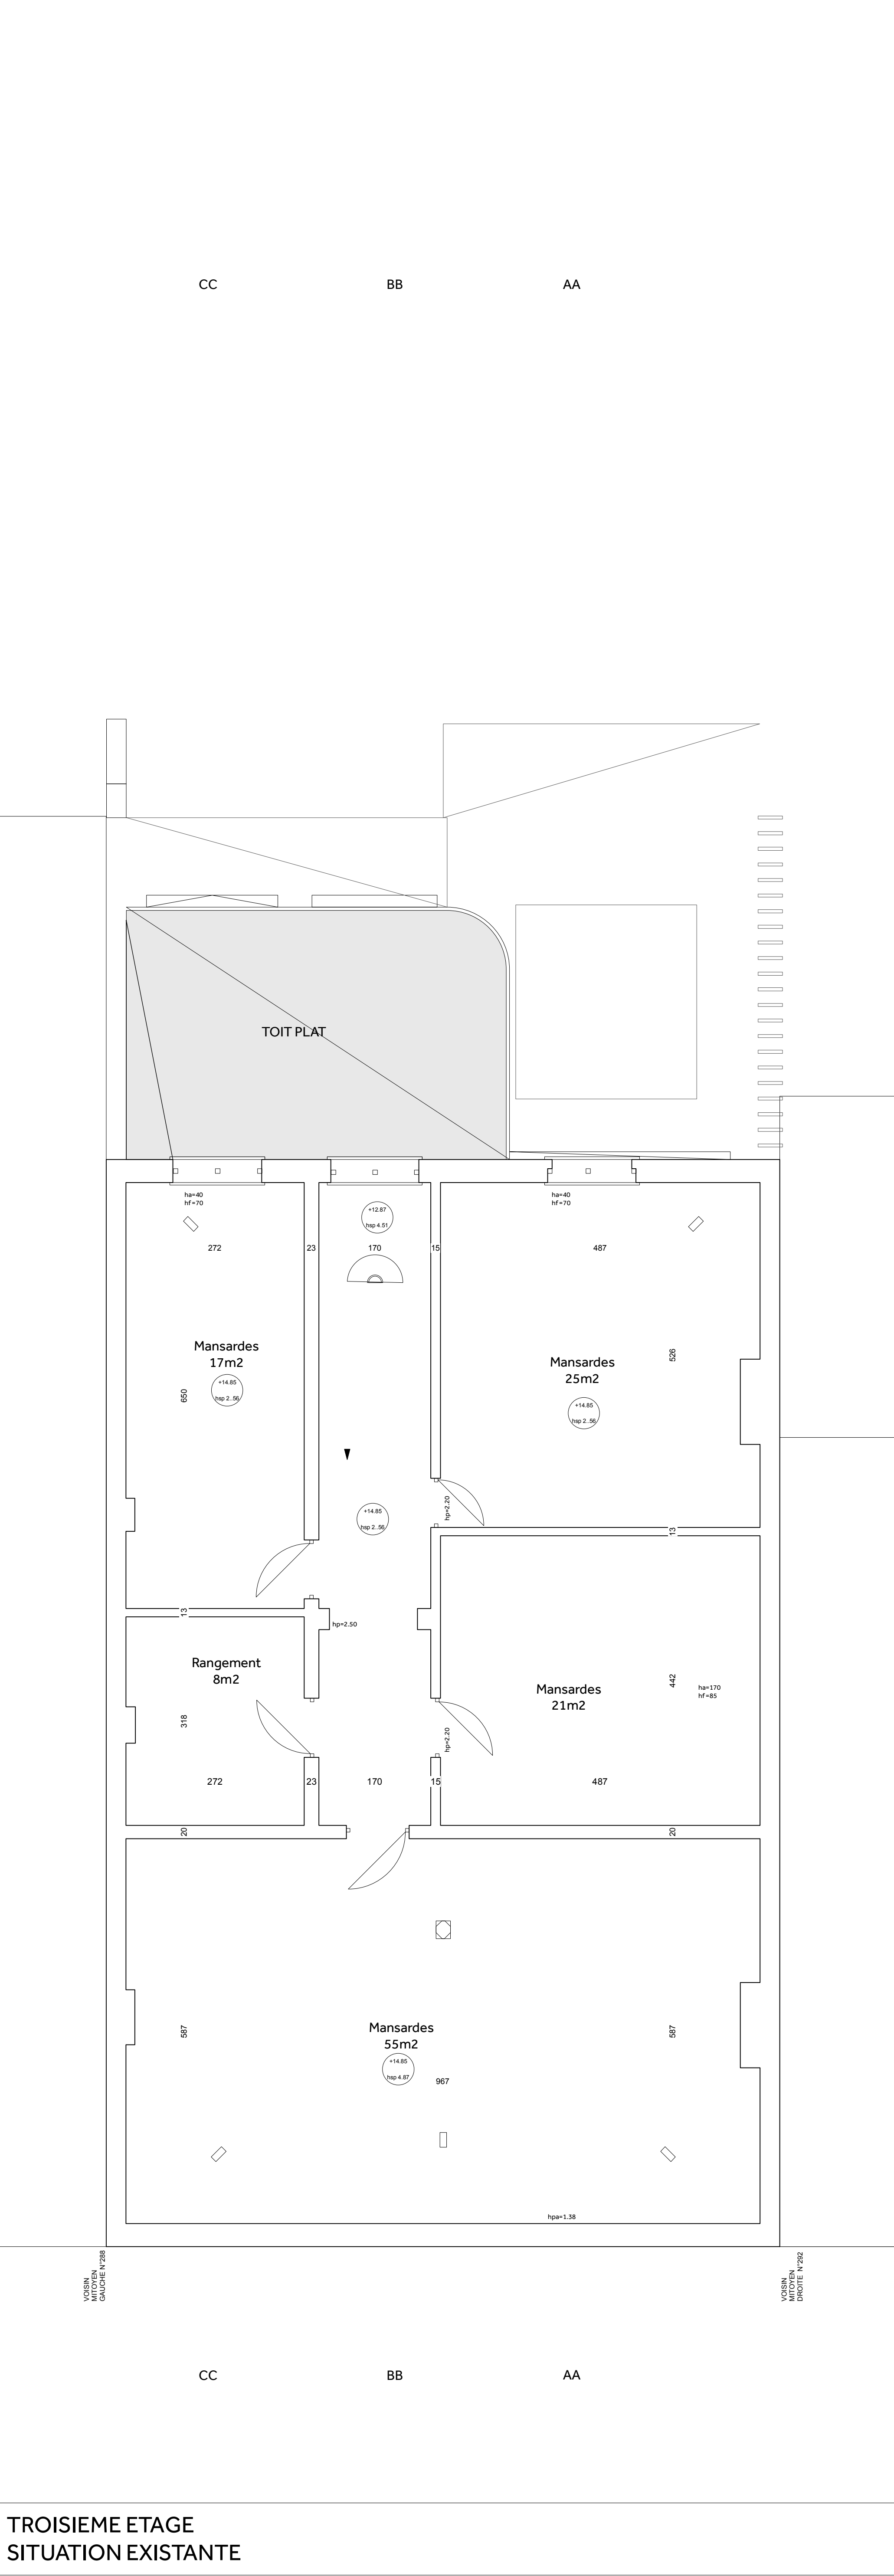

+04

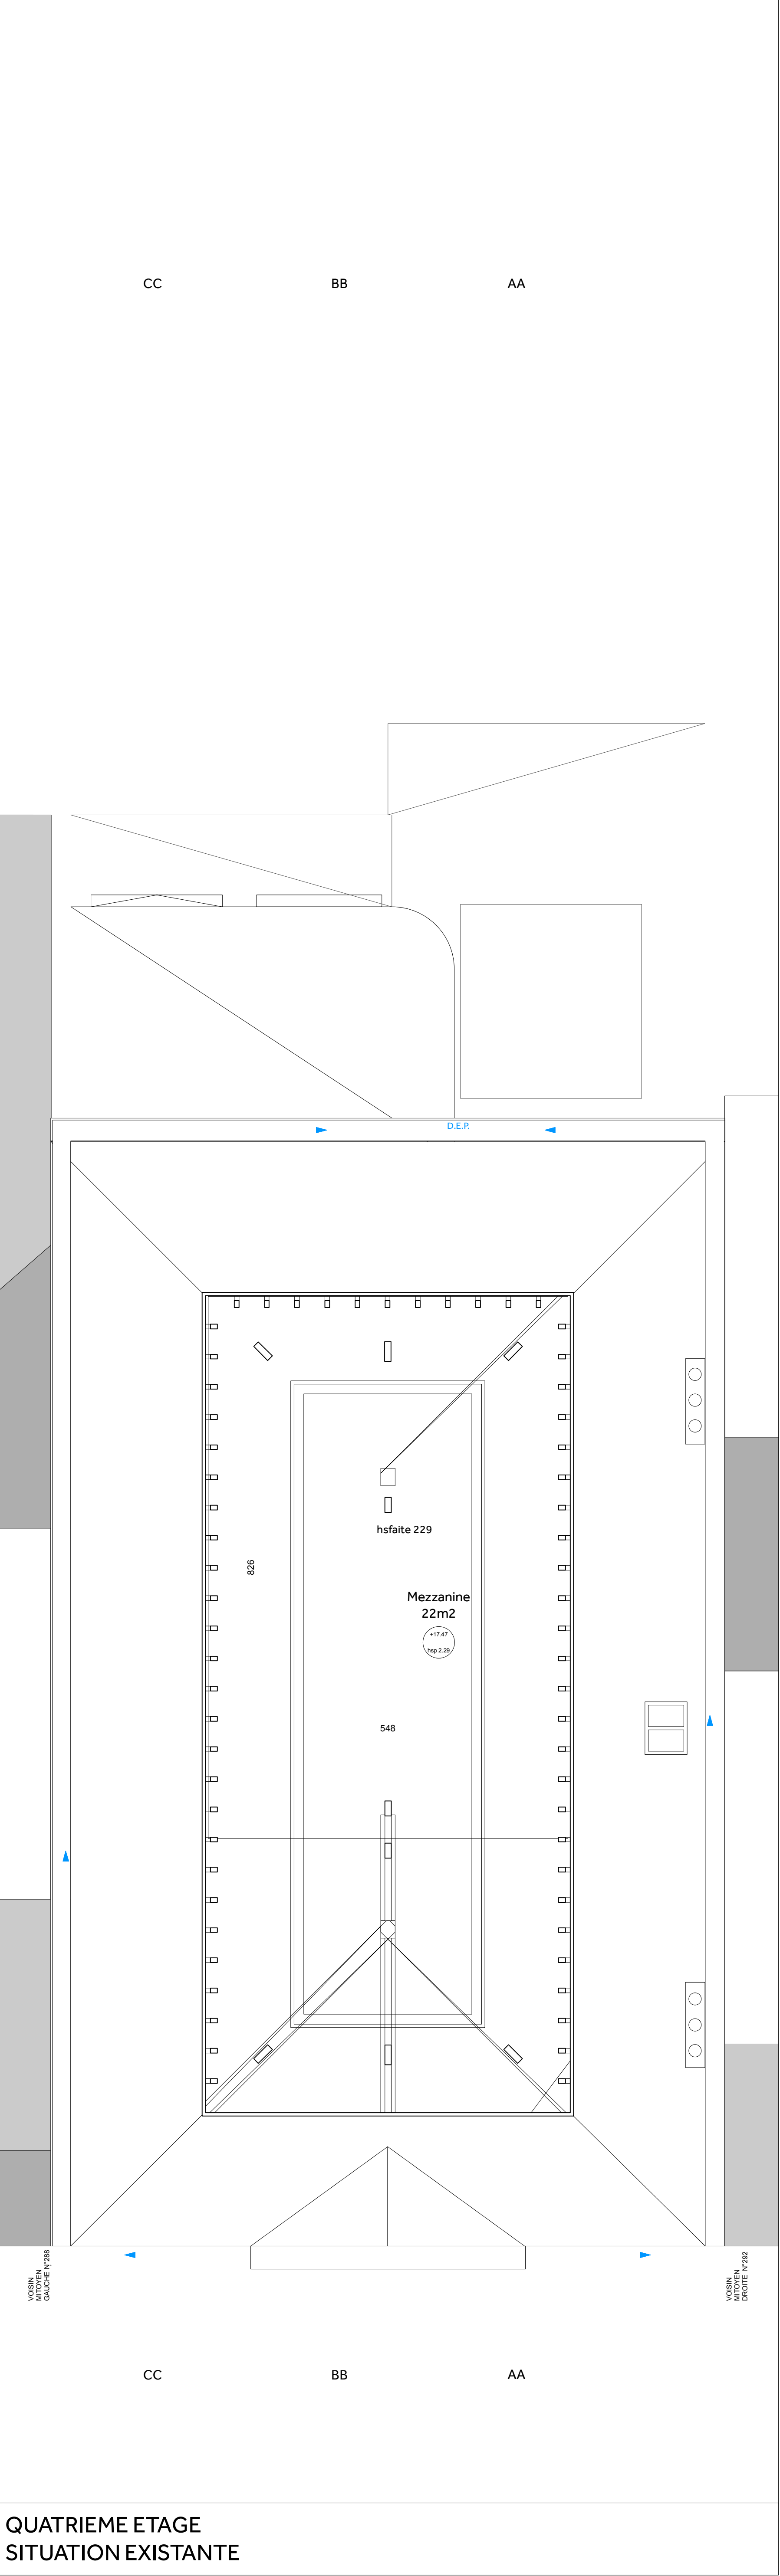

TOITURE - 1/100

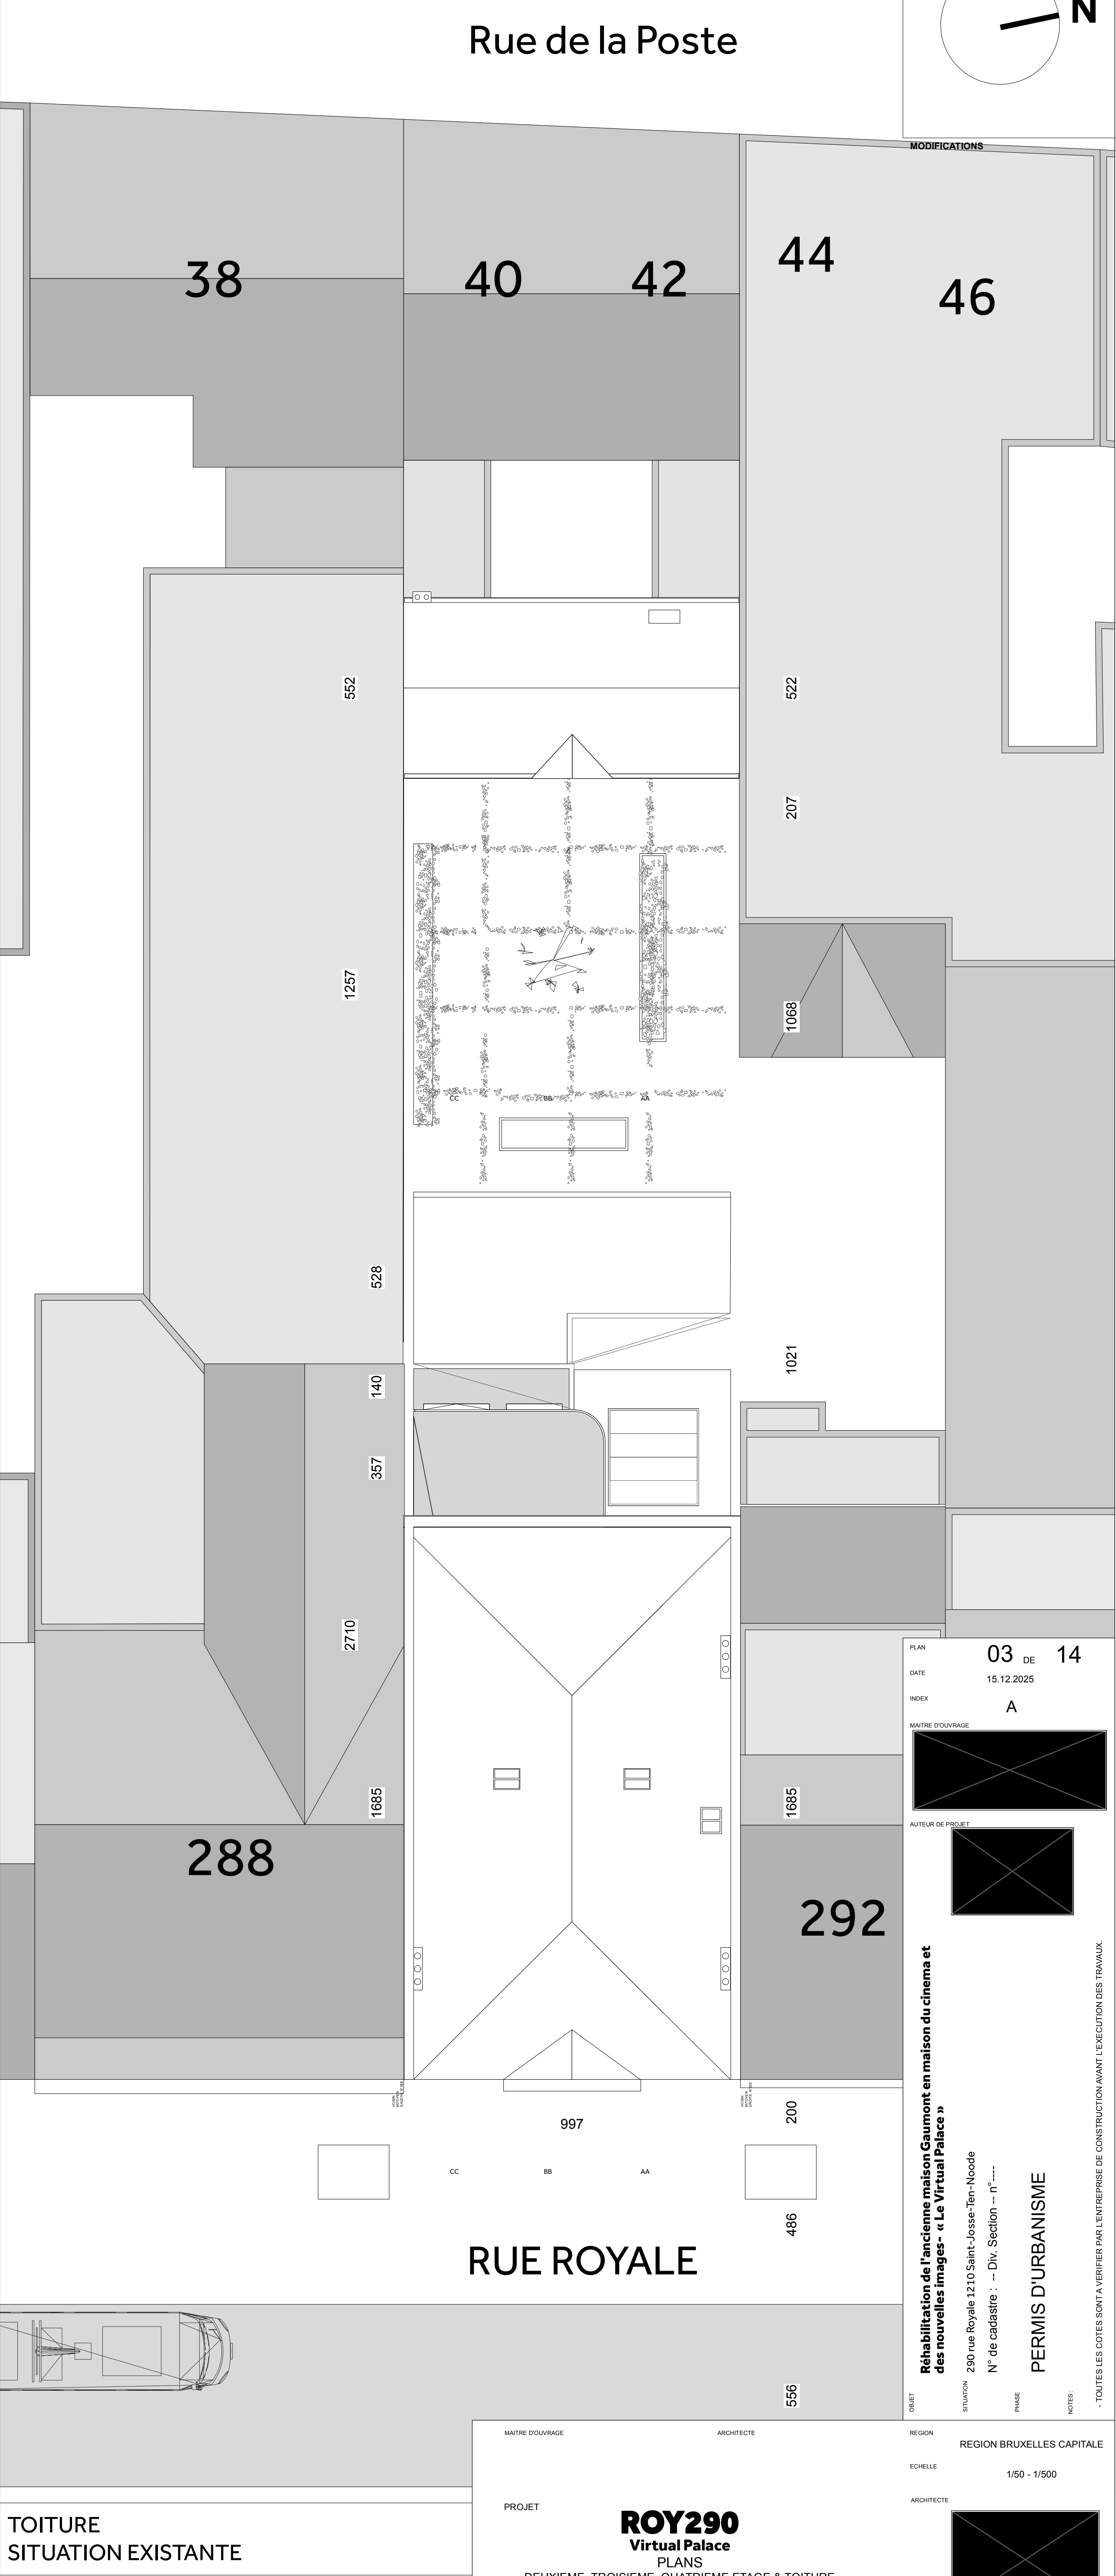


DEUXIEME ETAGE
SITUATION EXISTANTE

TROISIEME ETAGE
SITUATION EXISTANTE

QUATRIEME ETAGE
SITUATION EXISTANTE


TOITURE
SITUATION EXISTANTE

Rue de la Poste

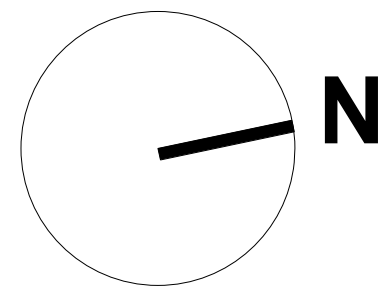

MODIFICATIONS

03 DE 14
DATE: 15.12.2025
INDEX: A

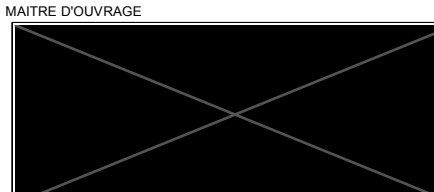

288

292

200

486

555

552

528

527

522

1068

1021

140

357

2710

1685

997

CC BB AA





































