




+02

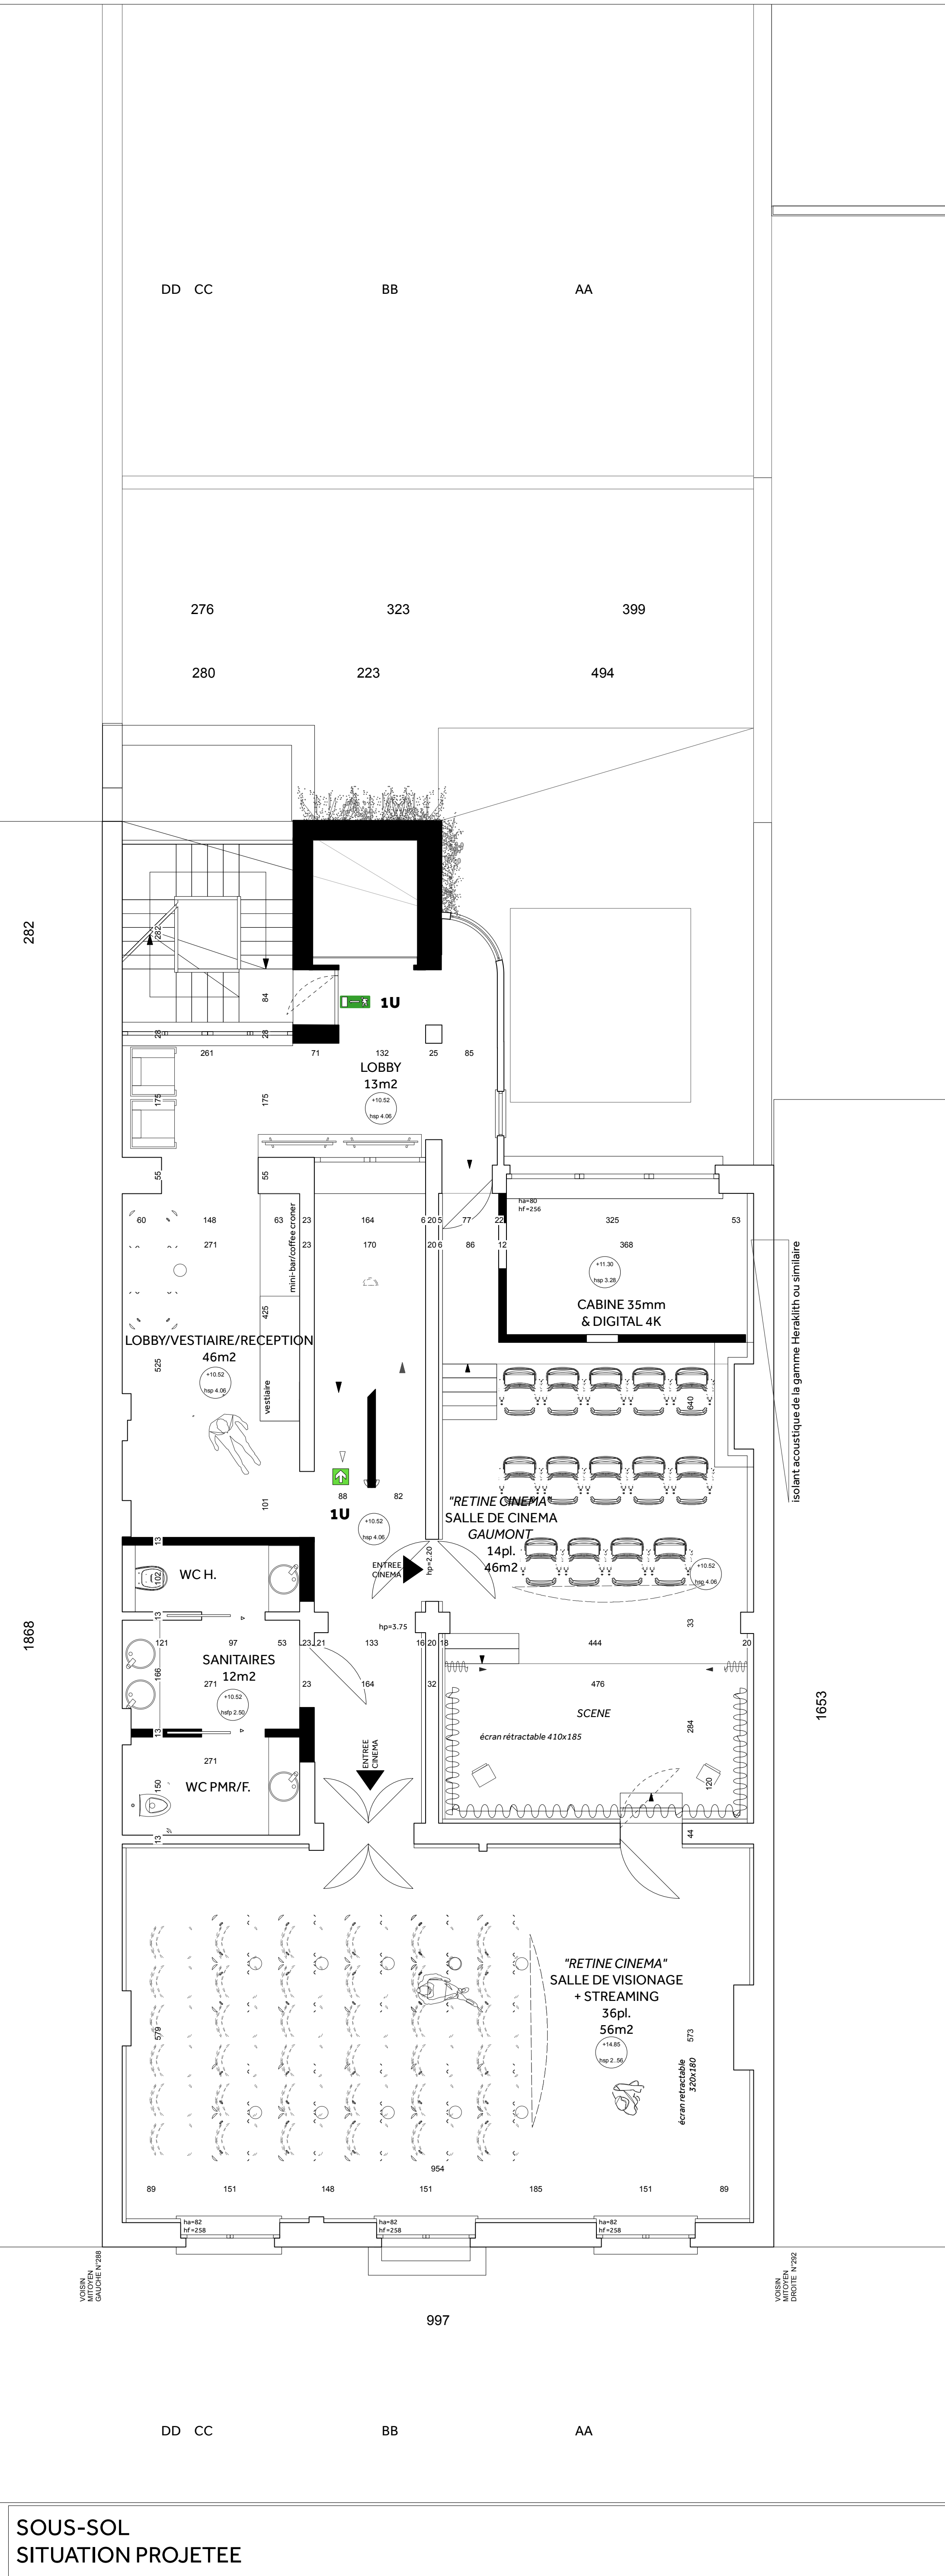

+03

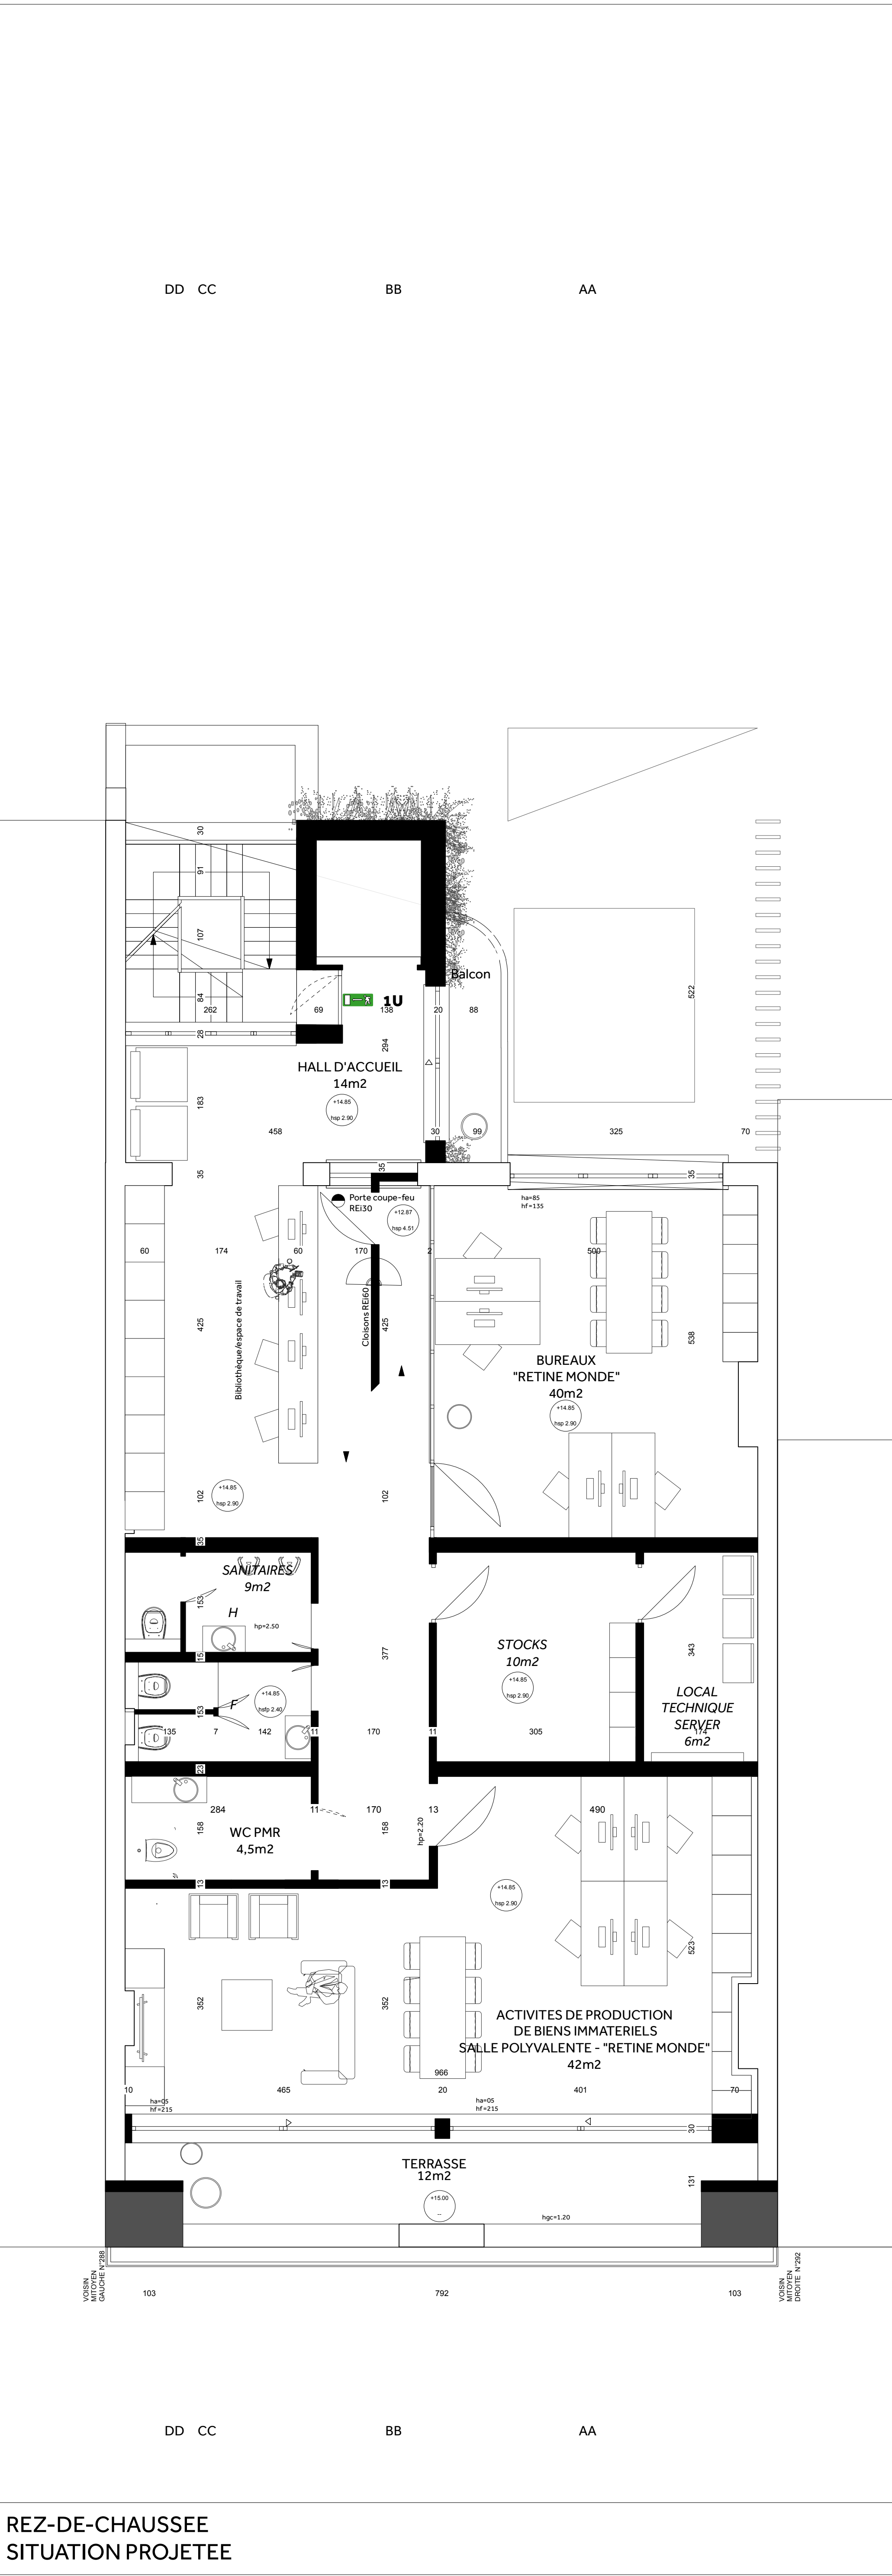

+04

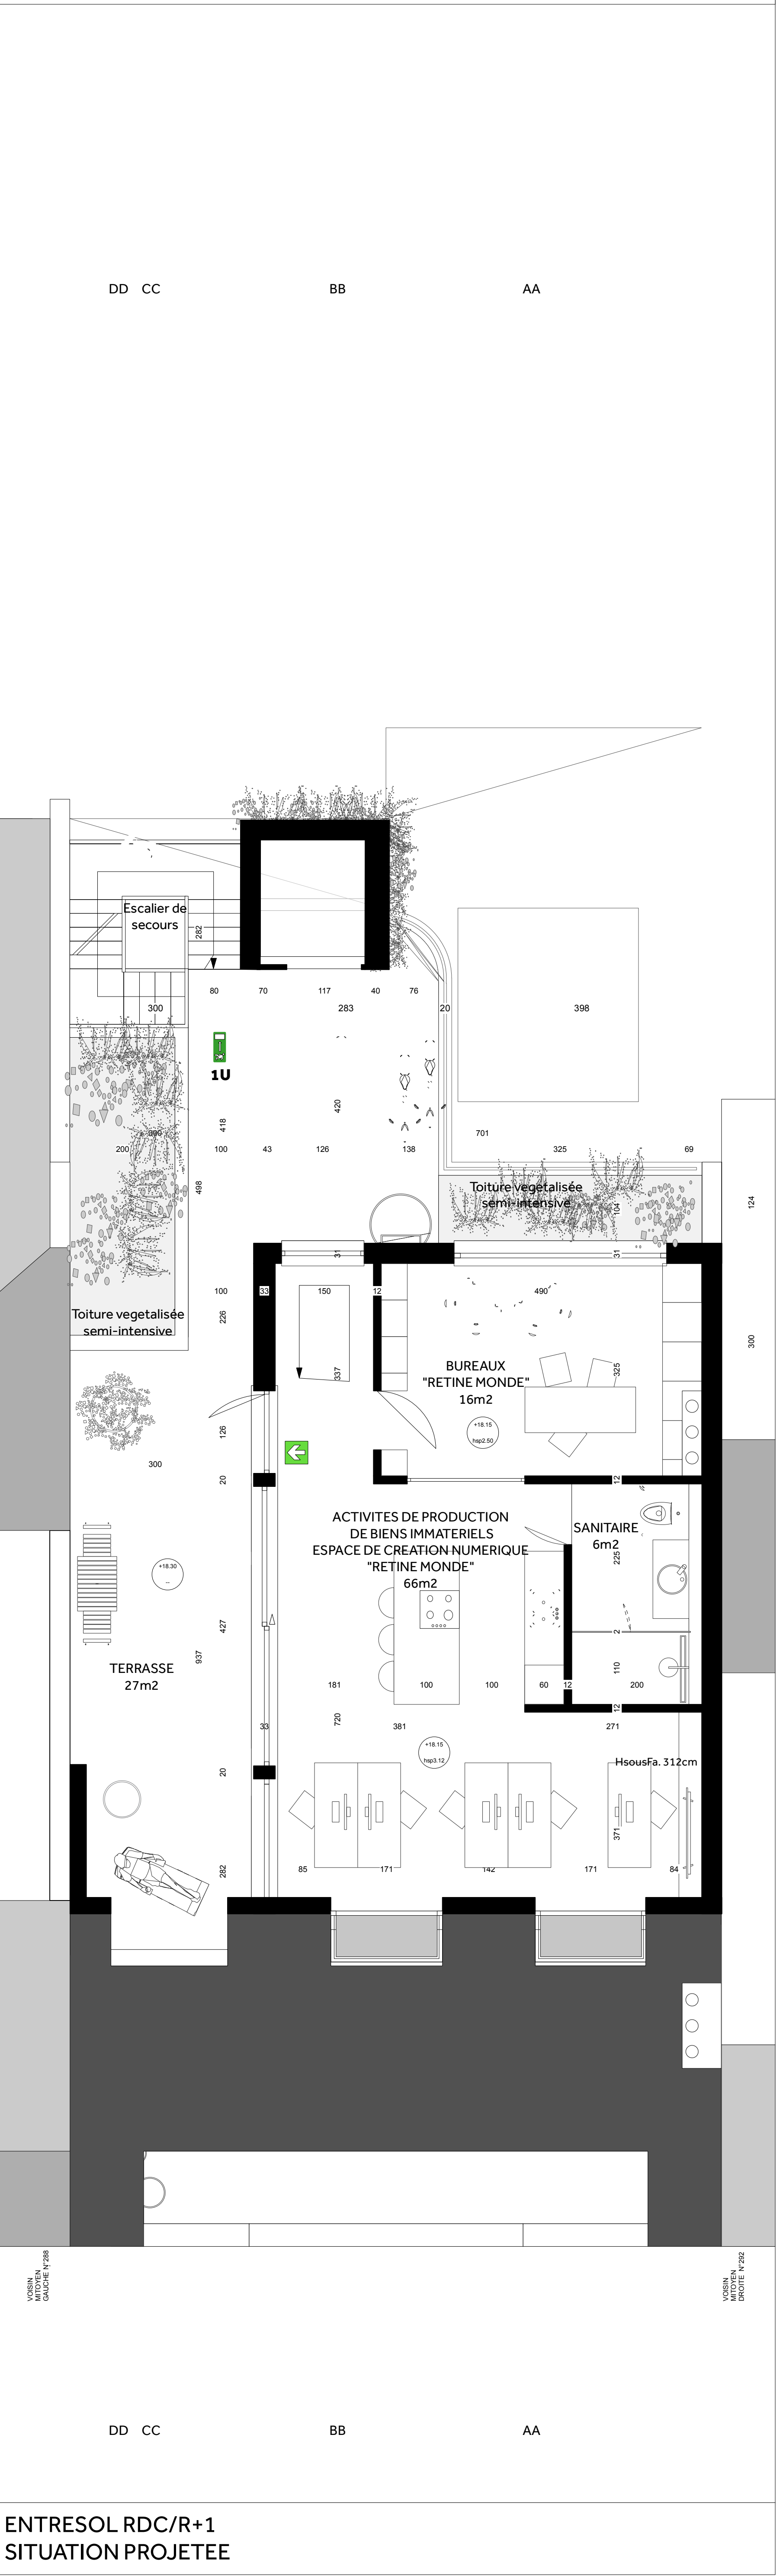

TOIT

