





001

Localisation

1:1000

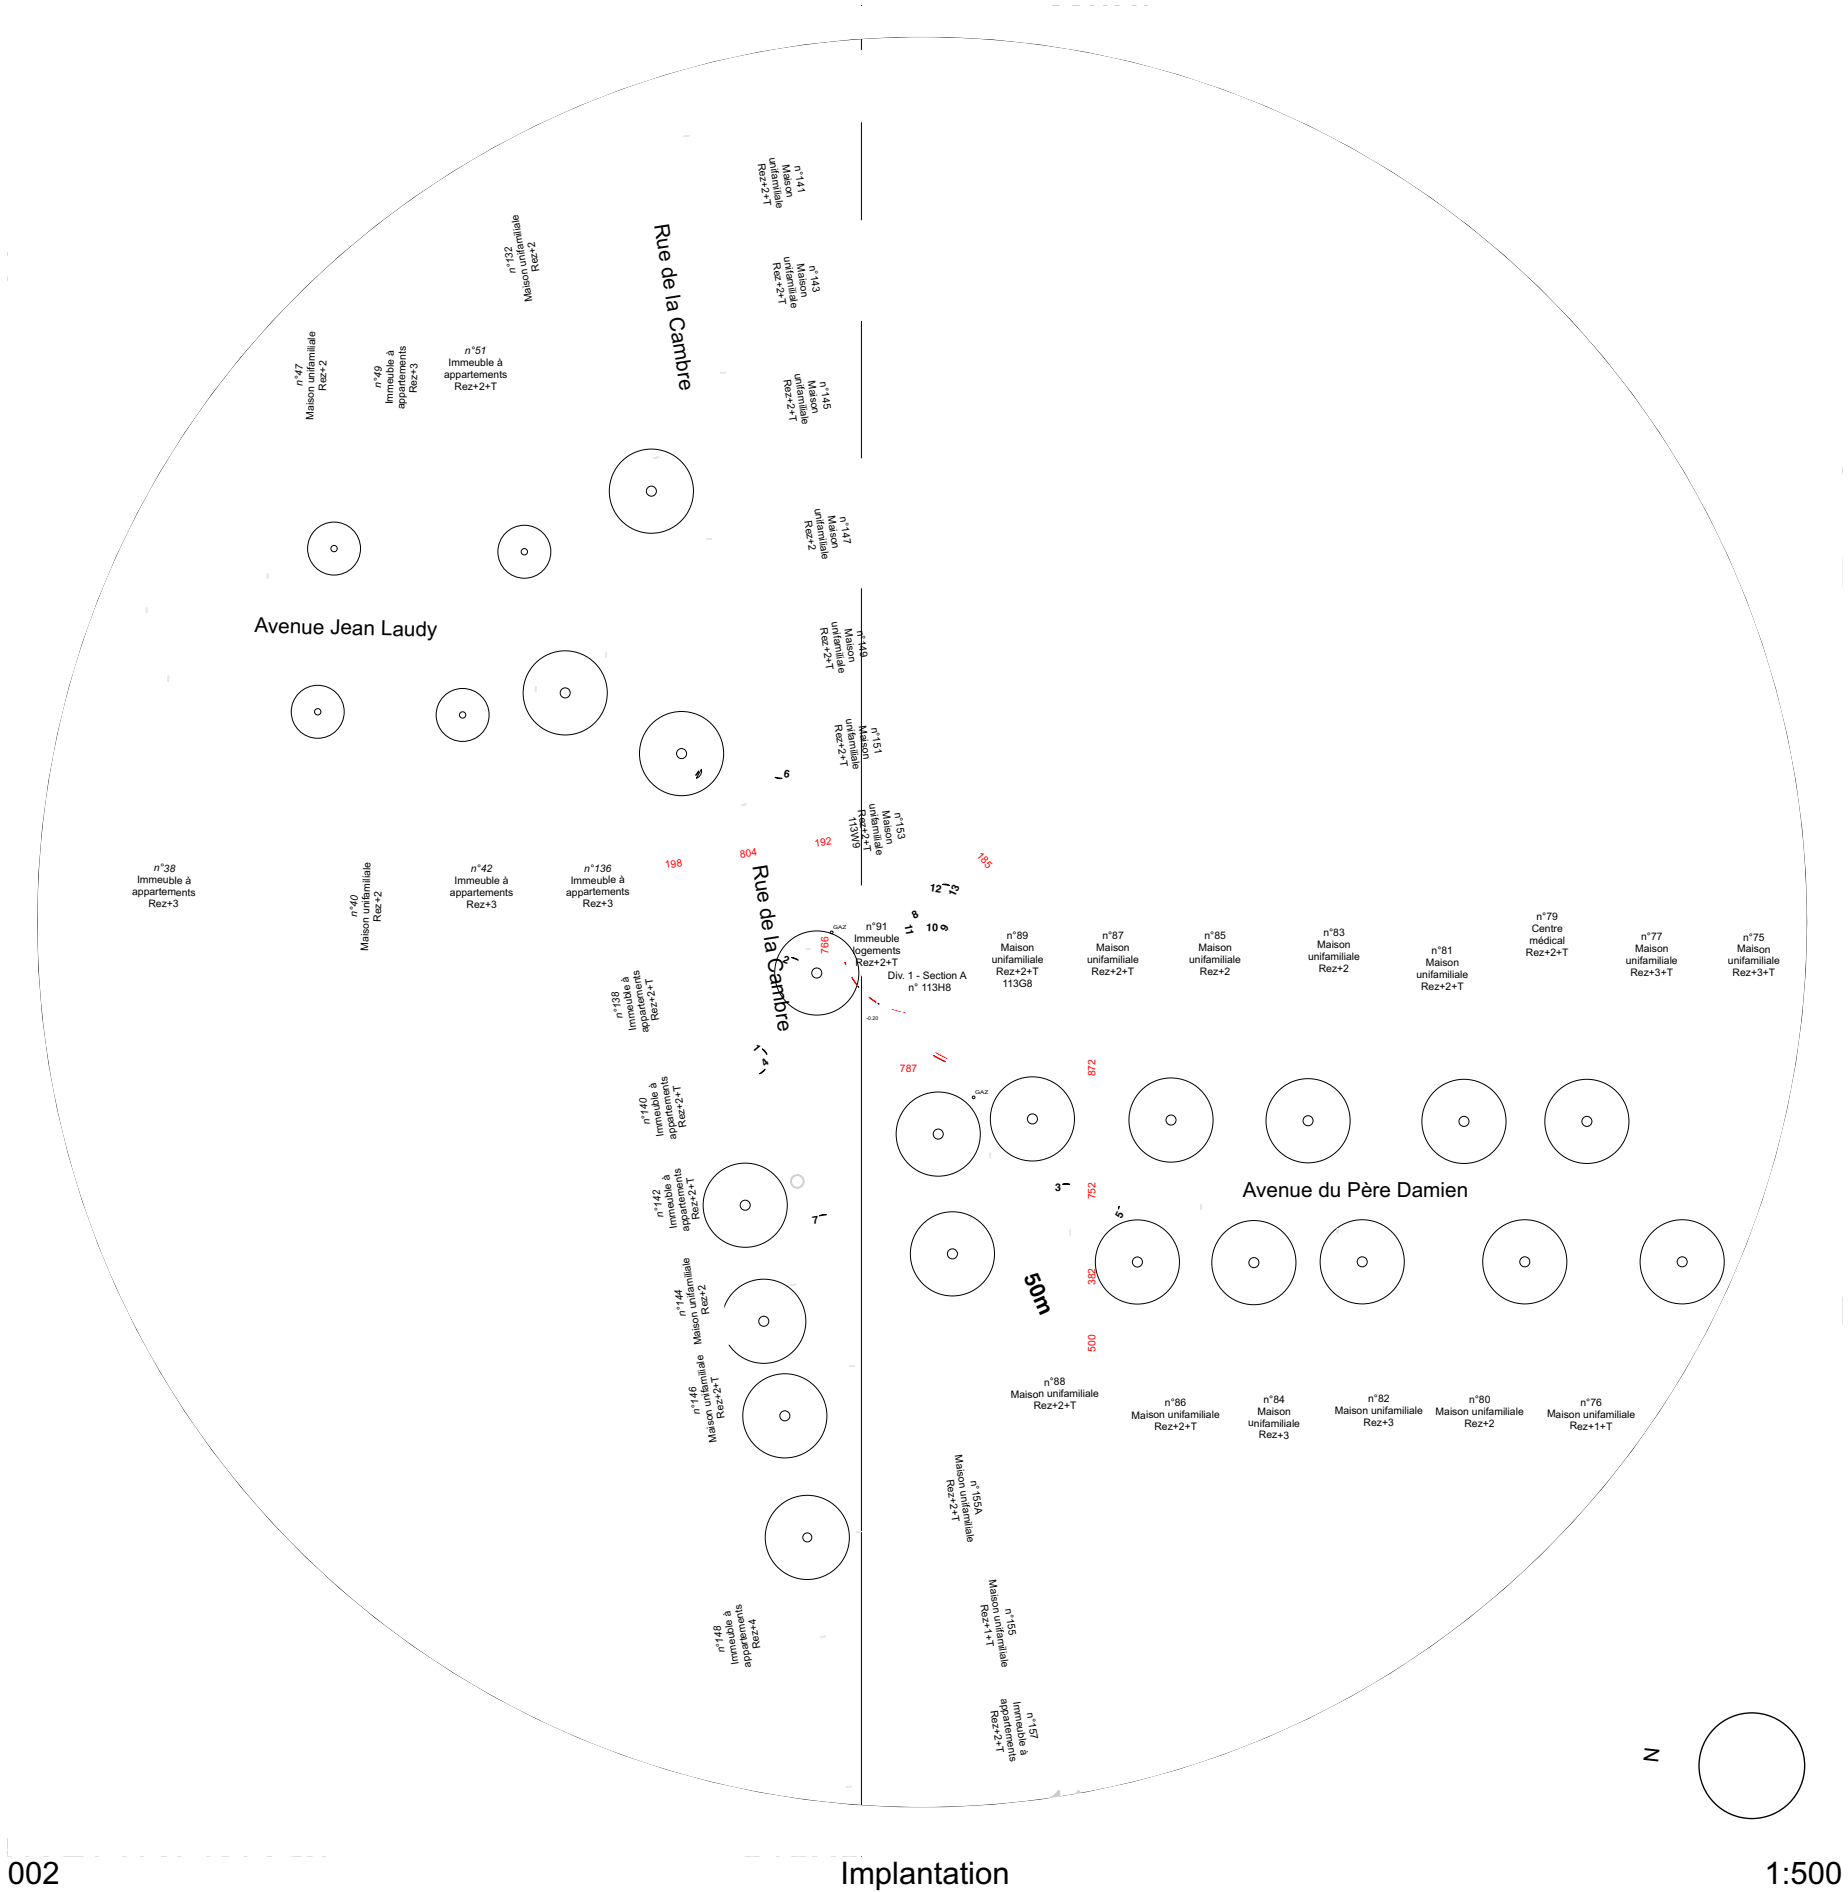


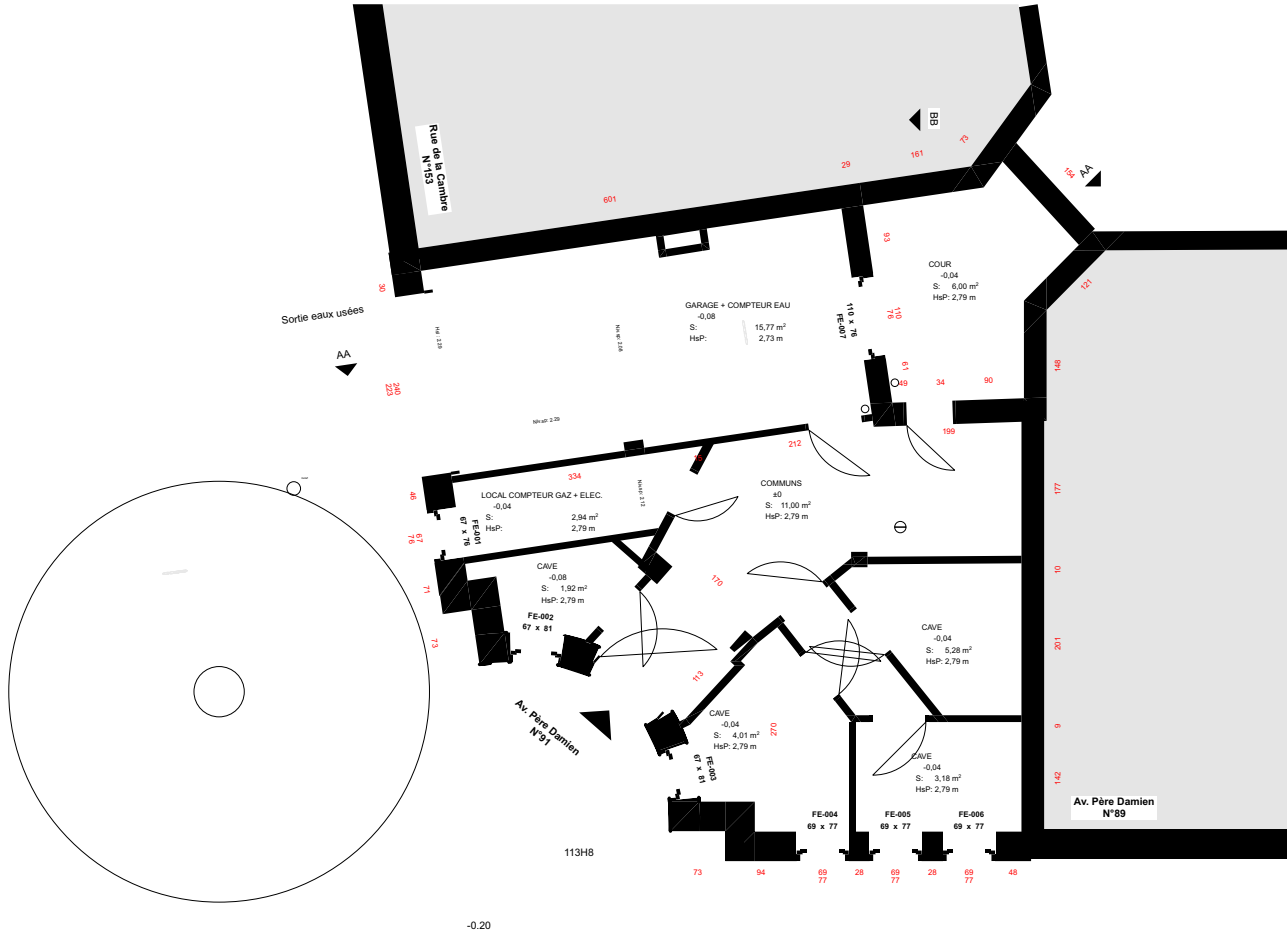

E.1.00.0

Plan Rez-de-chaussée



1:100

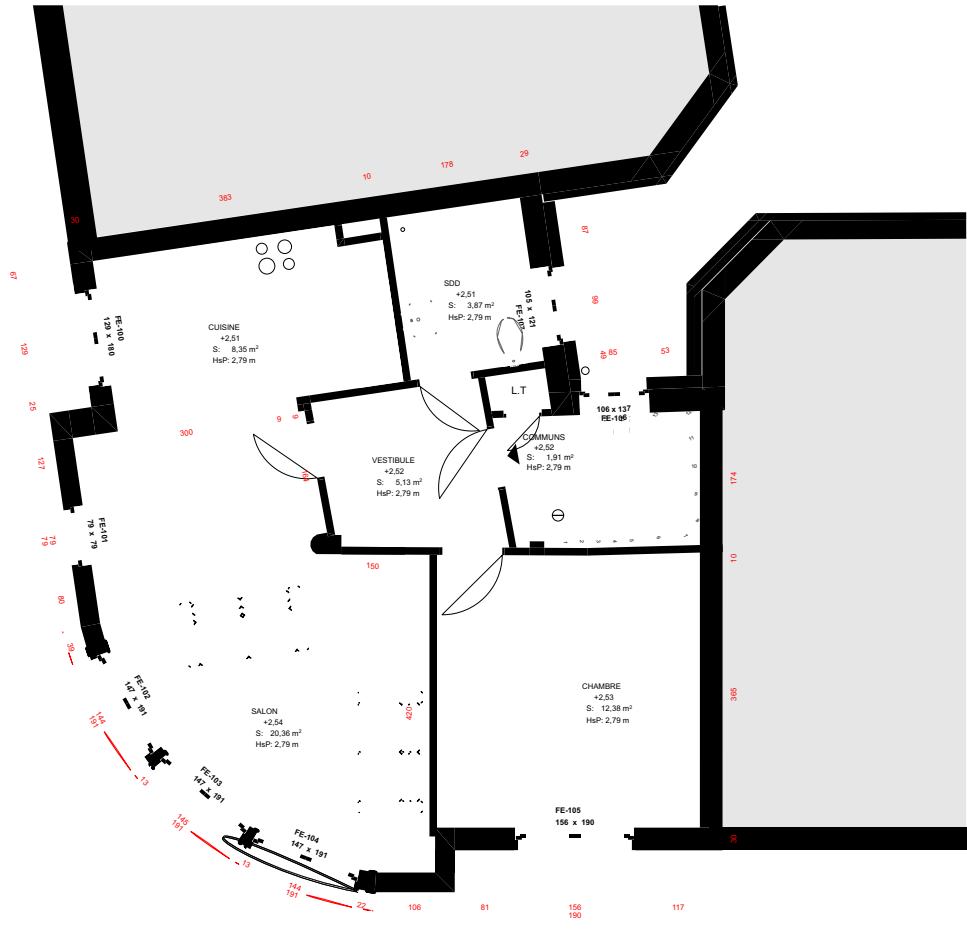

E.1.01.0

Plan R+1


1:100

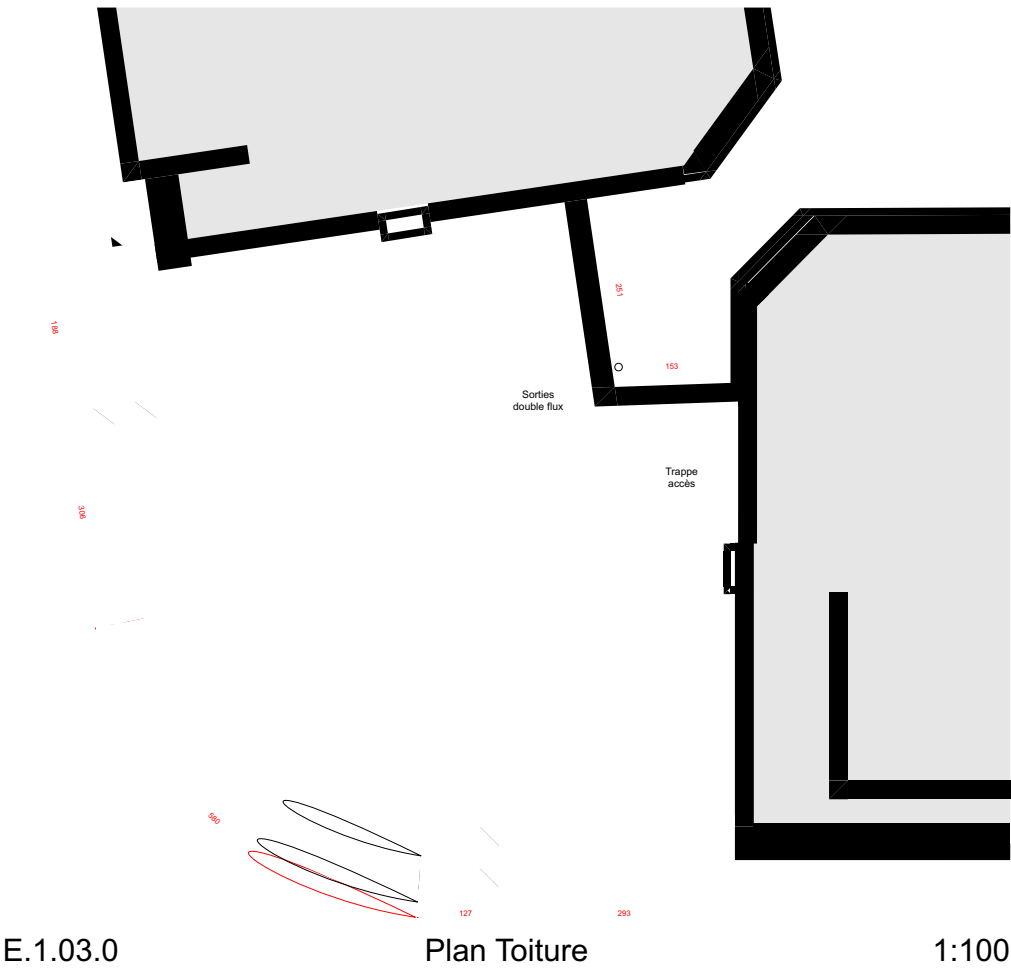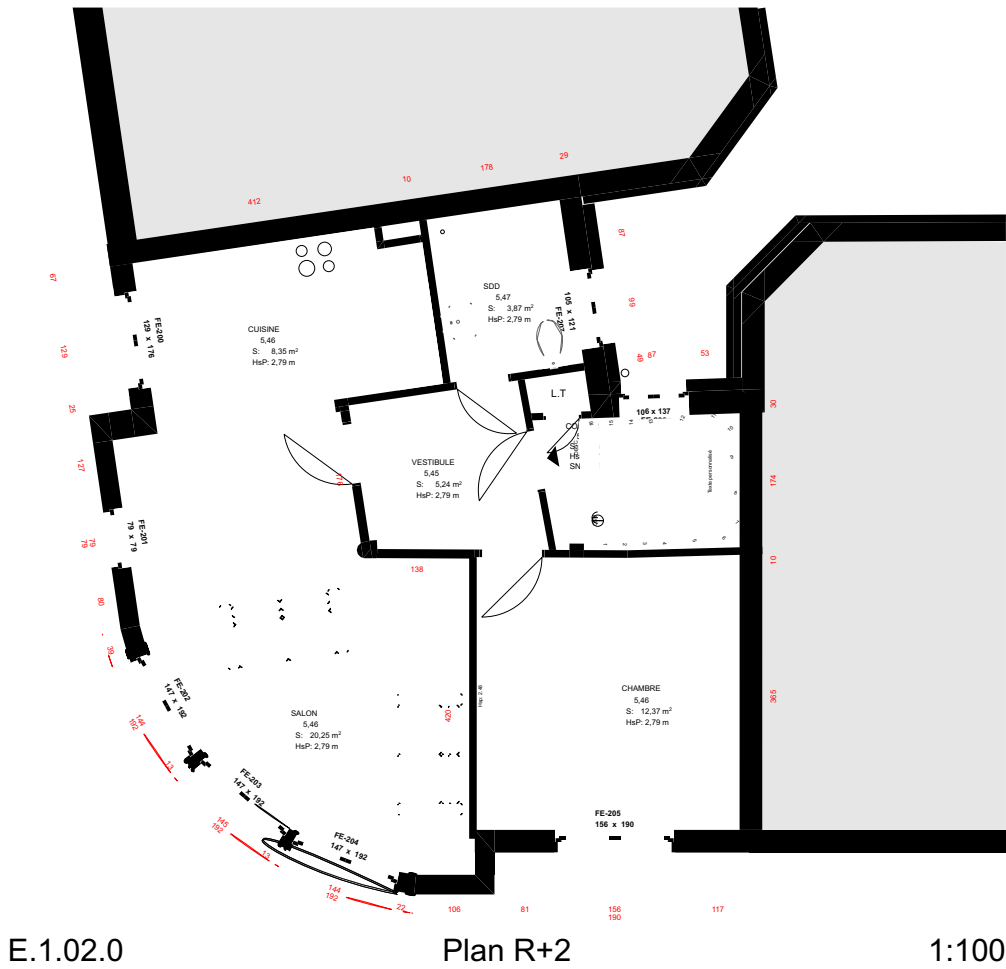



Elévation Nord



1:100

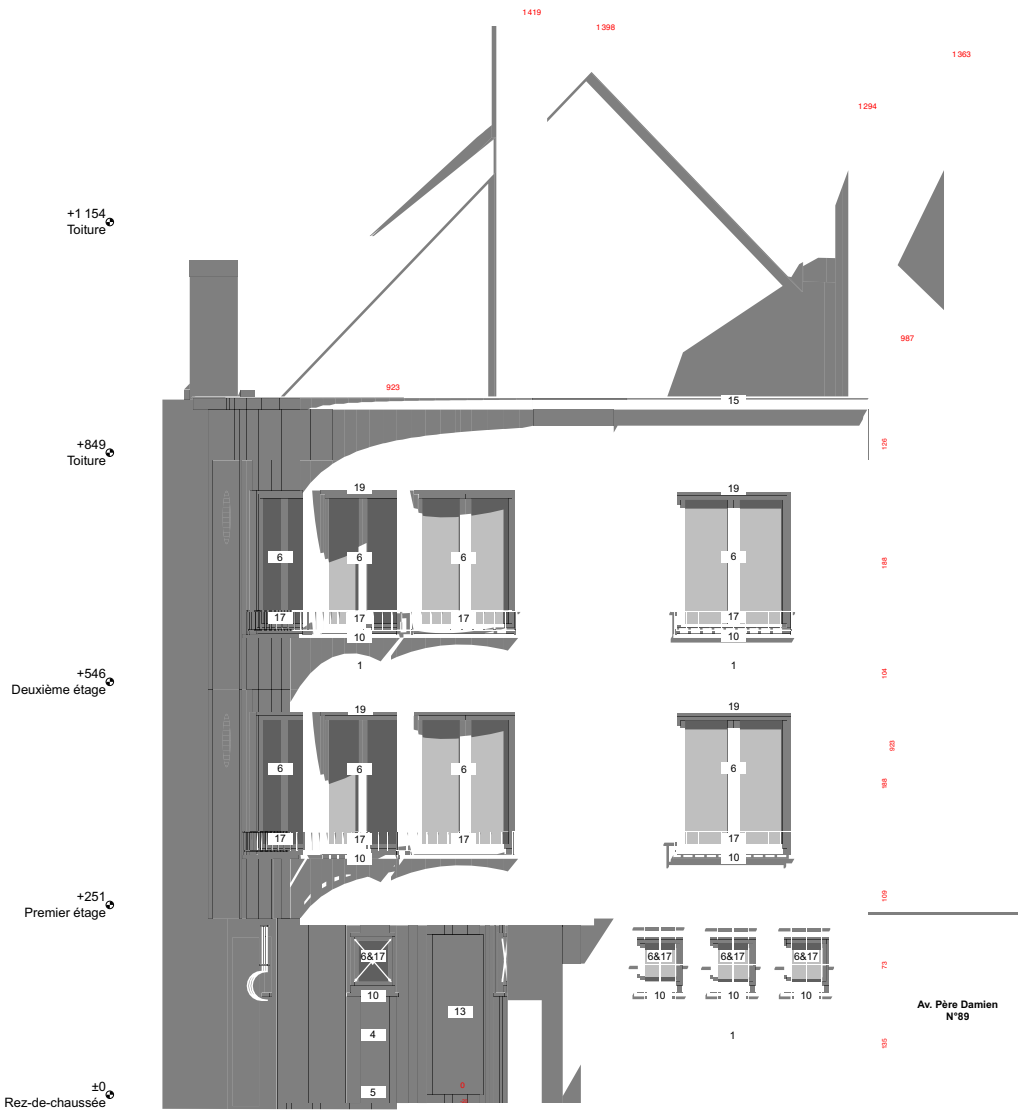


Elévation Sud

1:100



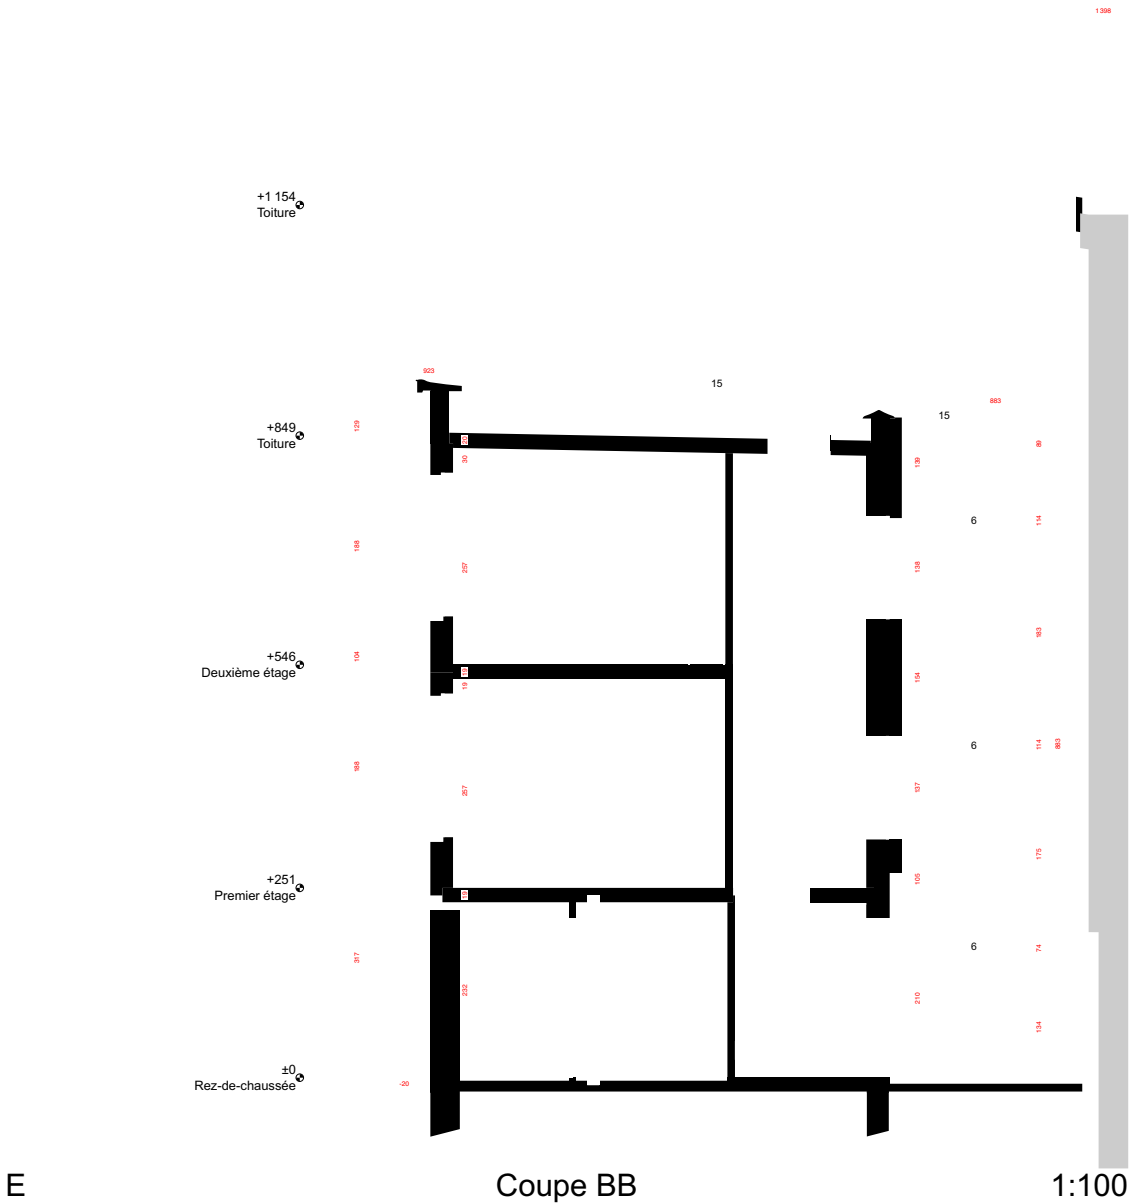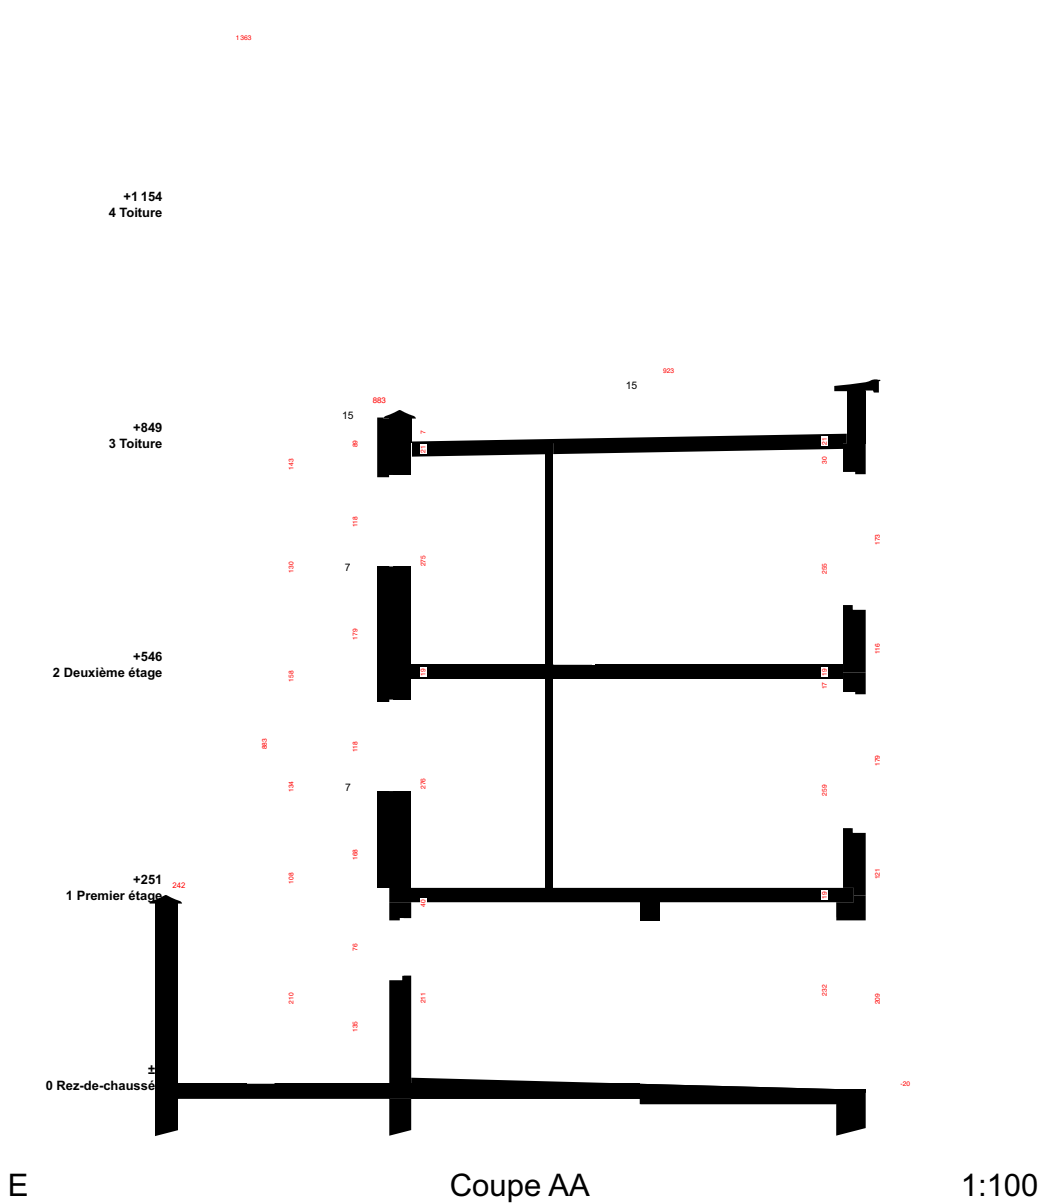




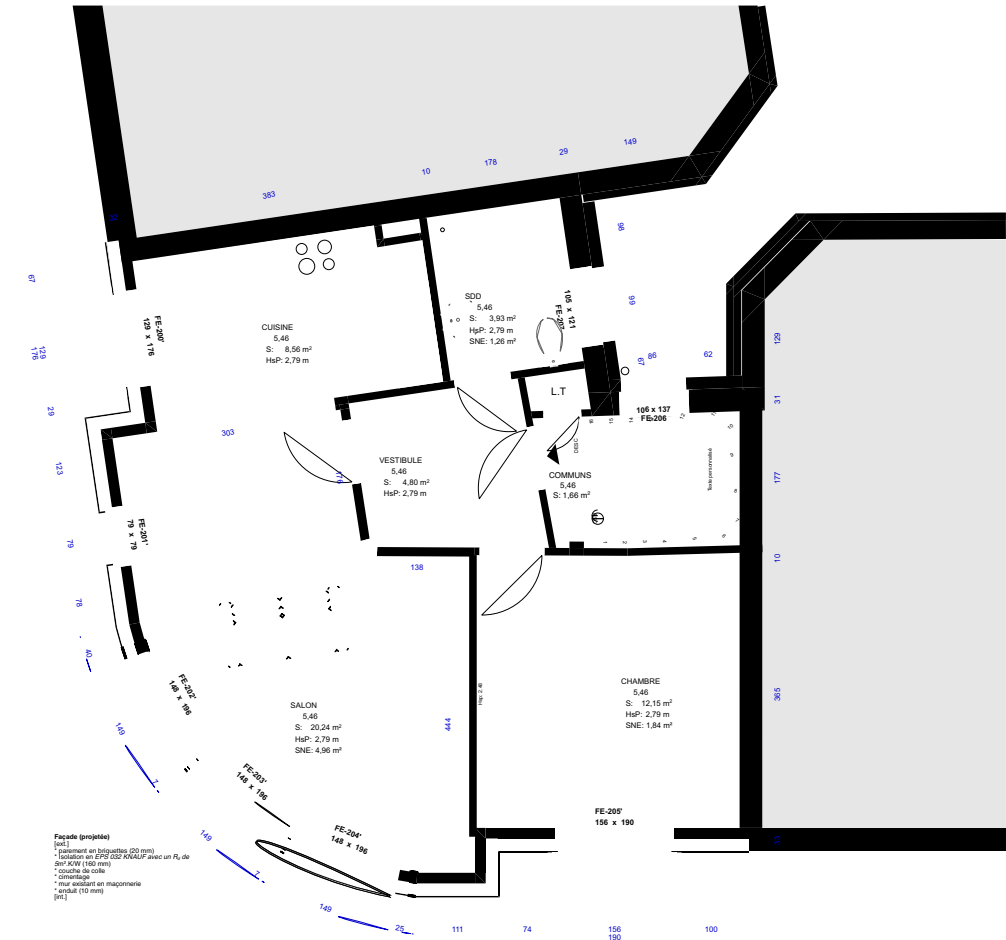

P.1.02.0

Plan R+2

1:100

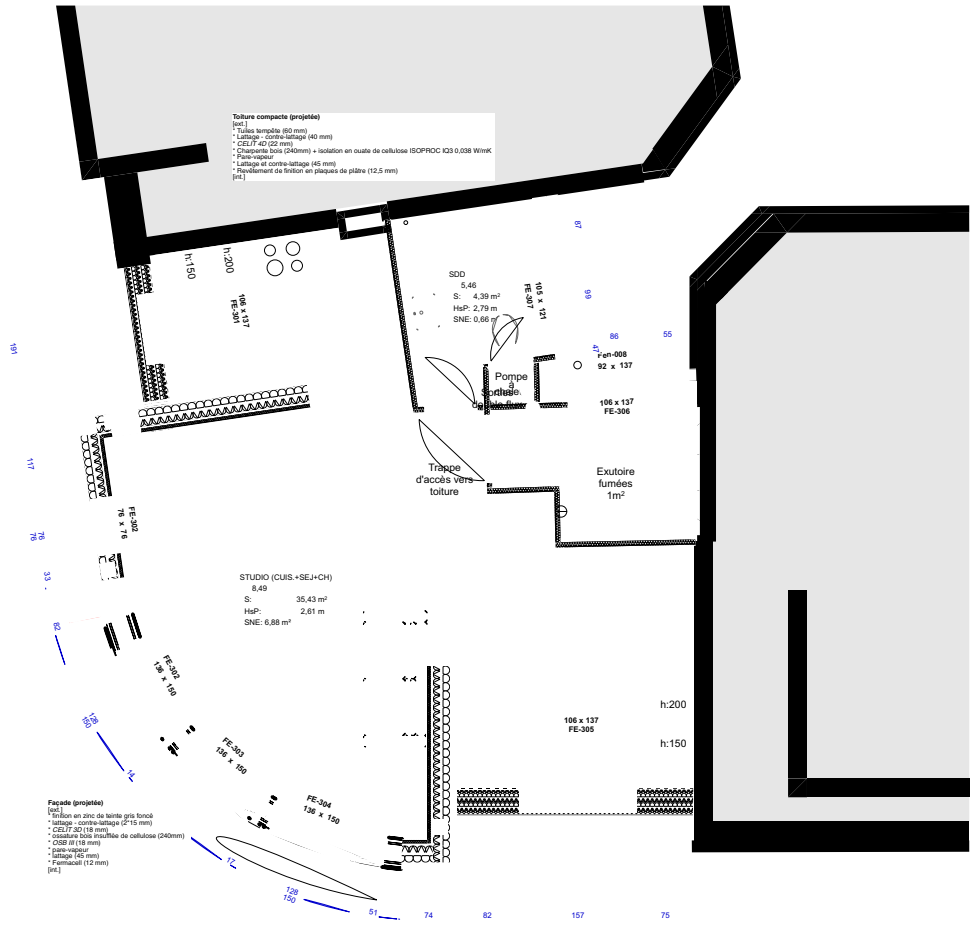

P.1.03.0

Plan R+3

1:100





